


(A) = 60 MIL EPDM - WARRANTY EXPIRED

(B) = 235# ASPHALT-FIBERGLASS SHINGLES

VERSICO
TELE = 1-800-992-7663
WARRANTY #051093
JUNE 30, 1997 - JUNE 30, 2012 (exp)
INSTALLER: GOERLICH
9,700 SQ.FT.
WARRANTY EXPIRED

VERSICO
TELE = 1-800-992-7663
WARRANTY #051093
JUNE 30, 1997 - JUNE 30, 2012 (exp.)
INSTALLER: GOERLICH
9,700 SQ.FT.
WARRANTY EXPIRED

GOODYEAR
TELE = 1-800-782-3669
WARRANTY #036139
SEPTEMBER 29, 1992 - SEPTEMBER
29, 2002 (exp.)
INSTALLER: GOERLICH
10,000 SQ.FT.
WARRANTY EXPIRED

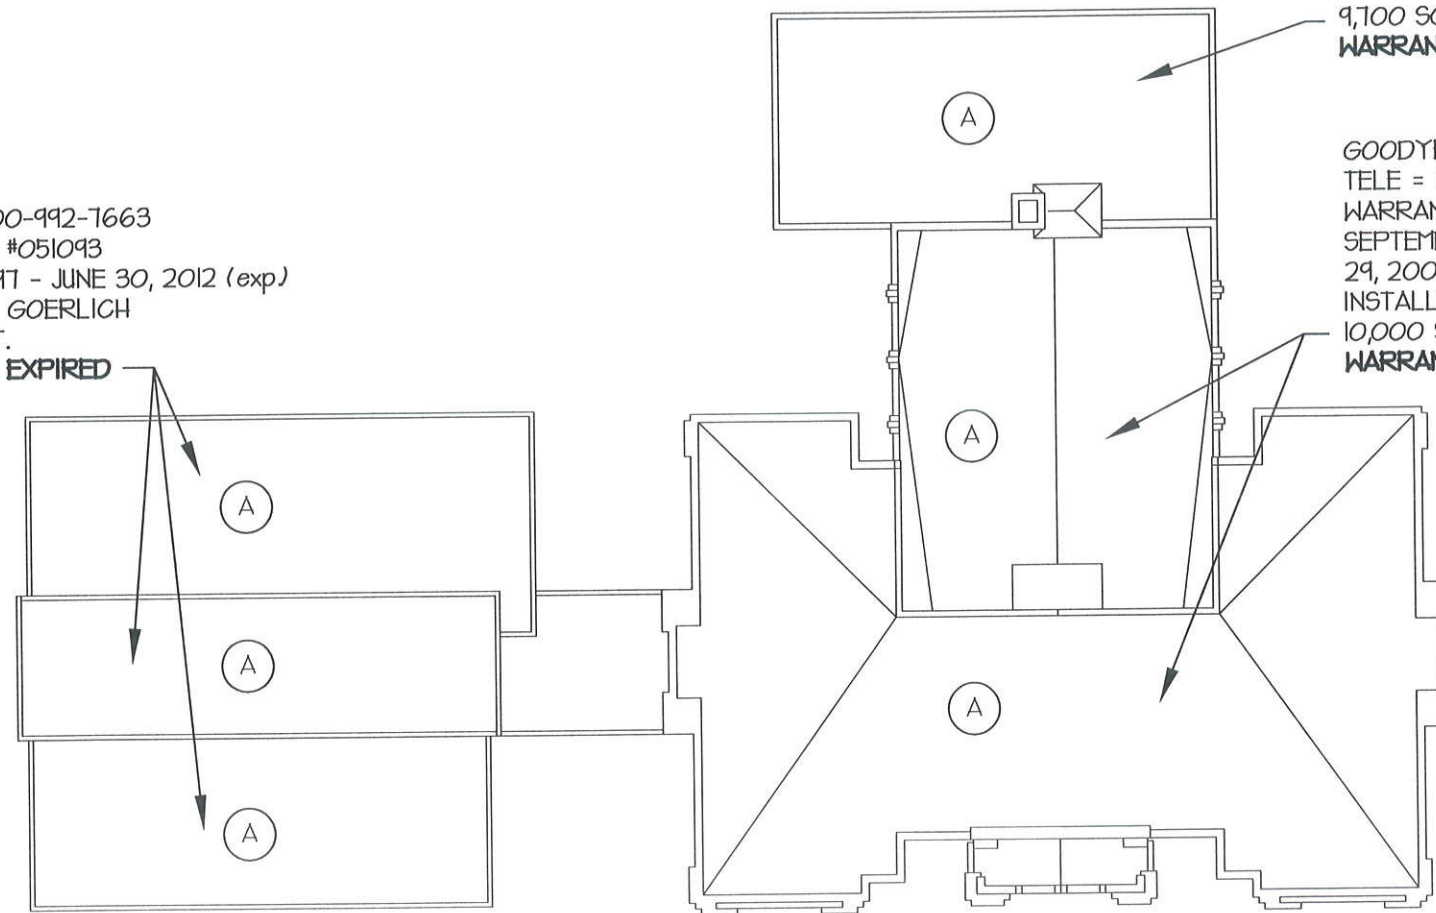

DEWEY SCHOOL ROOF PLAN

SCALE: N.T.S.

DEWEY SCHOOL 2040 CHERRY QUINCY, ILLINOIS ROOF HISTORY	PSBA POEPPING, STONE, BACH & ASSOCIATES, INC. ARCHITECTS • ENGINEERS • PLANNERS • SURVEYORS 100 S. 9TH ST., P.O. BOX 709 • QUINCY, IL 62306 • PHONE 217/223-4605 3522 MAIN ST., P.O. BOX 817 • KEOKUK, IA 52632 • PHONE 319/524-8730 U.S. FEDERAL BUILDING STE 224 601 BROOKDALE DRIVE QUINCY, ILLINOIS 62301 HANNAH, MO 63061 • PHONE 573/406-0541 C. POEPPING, INC. email: psba@psba.com www.psba.com	Designed	TLL	Surveyed	Date	04/14	
		Drawn	TLL	Field Book	Scale	NOTED	
		Checked	DLS	Project No.	A14-007		
				Rev.			
Sheet	A5	5 of 16 Sheets	File No.				