



GRAFF HABITAT

ELEVATION AND PONDING EXHIBIT

SCALE: 1"=250'

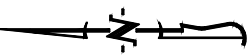

POOL 1

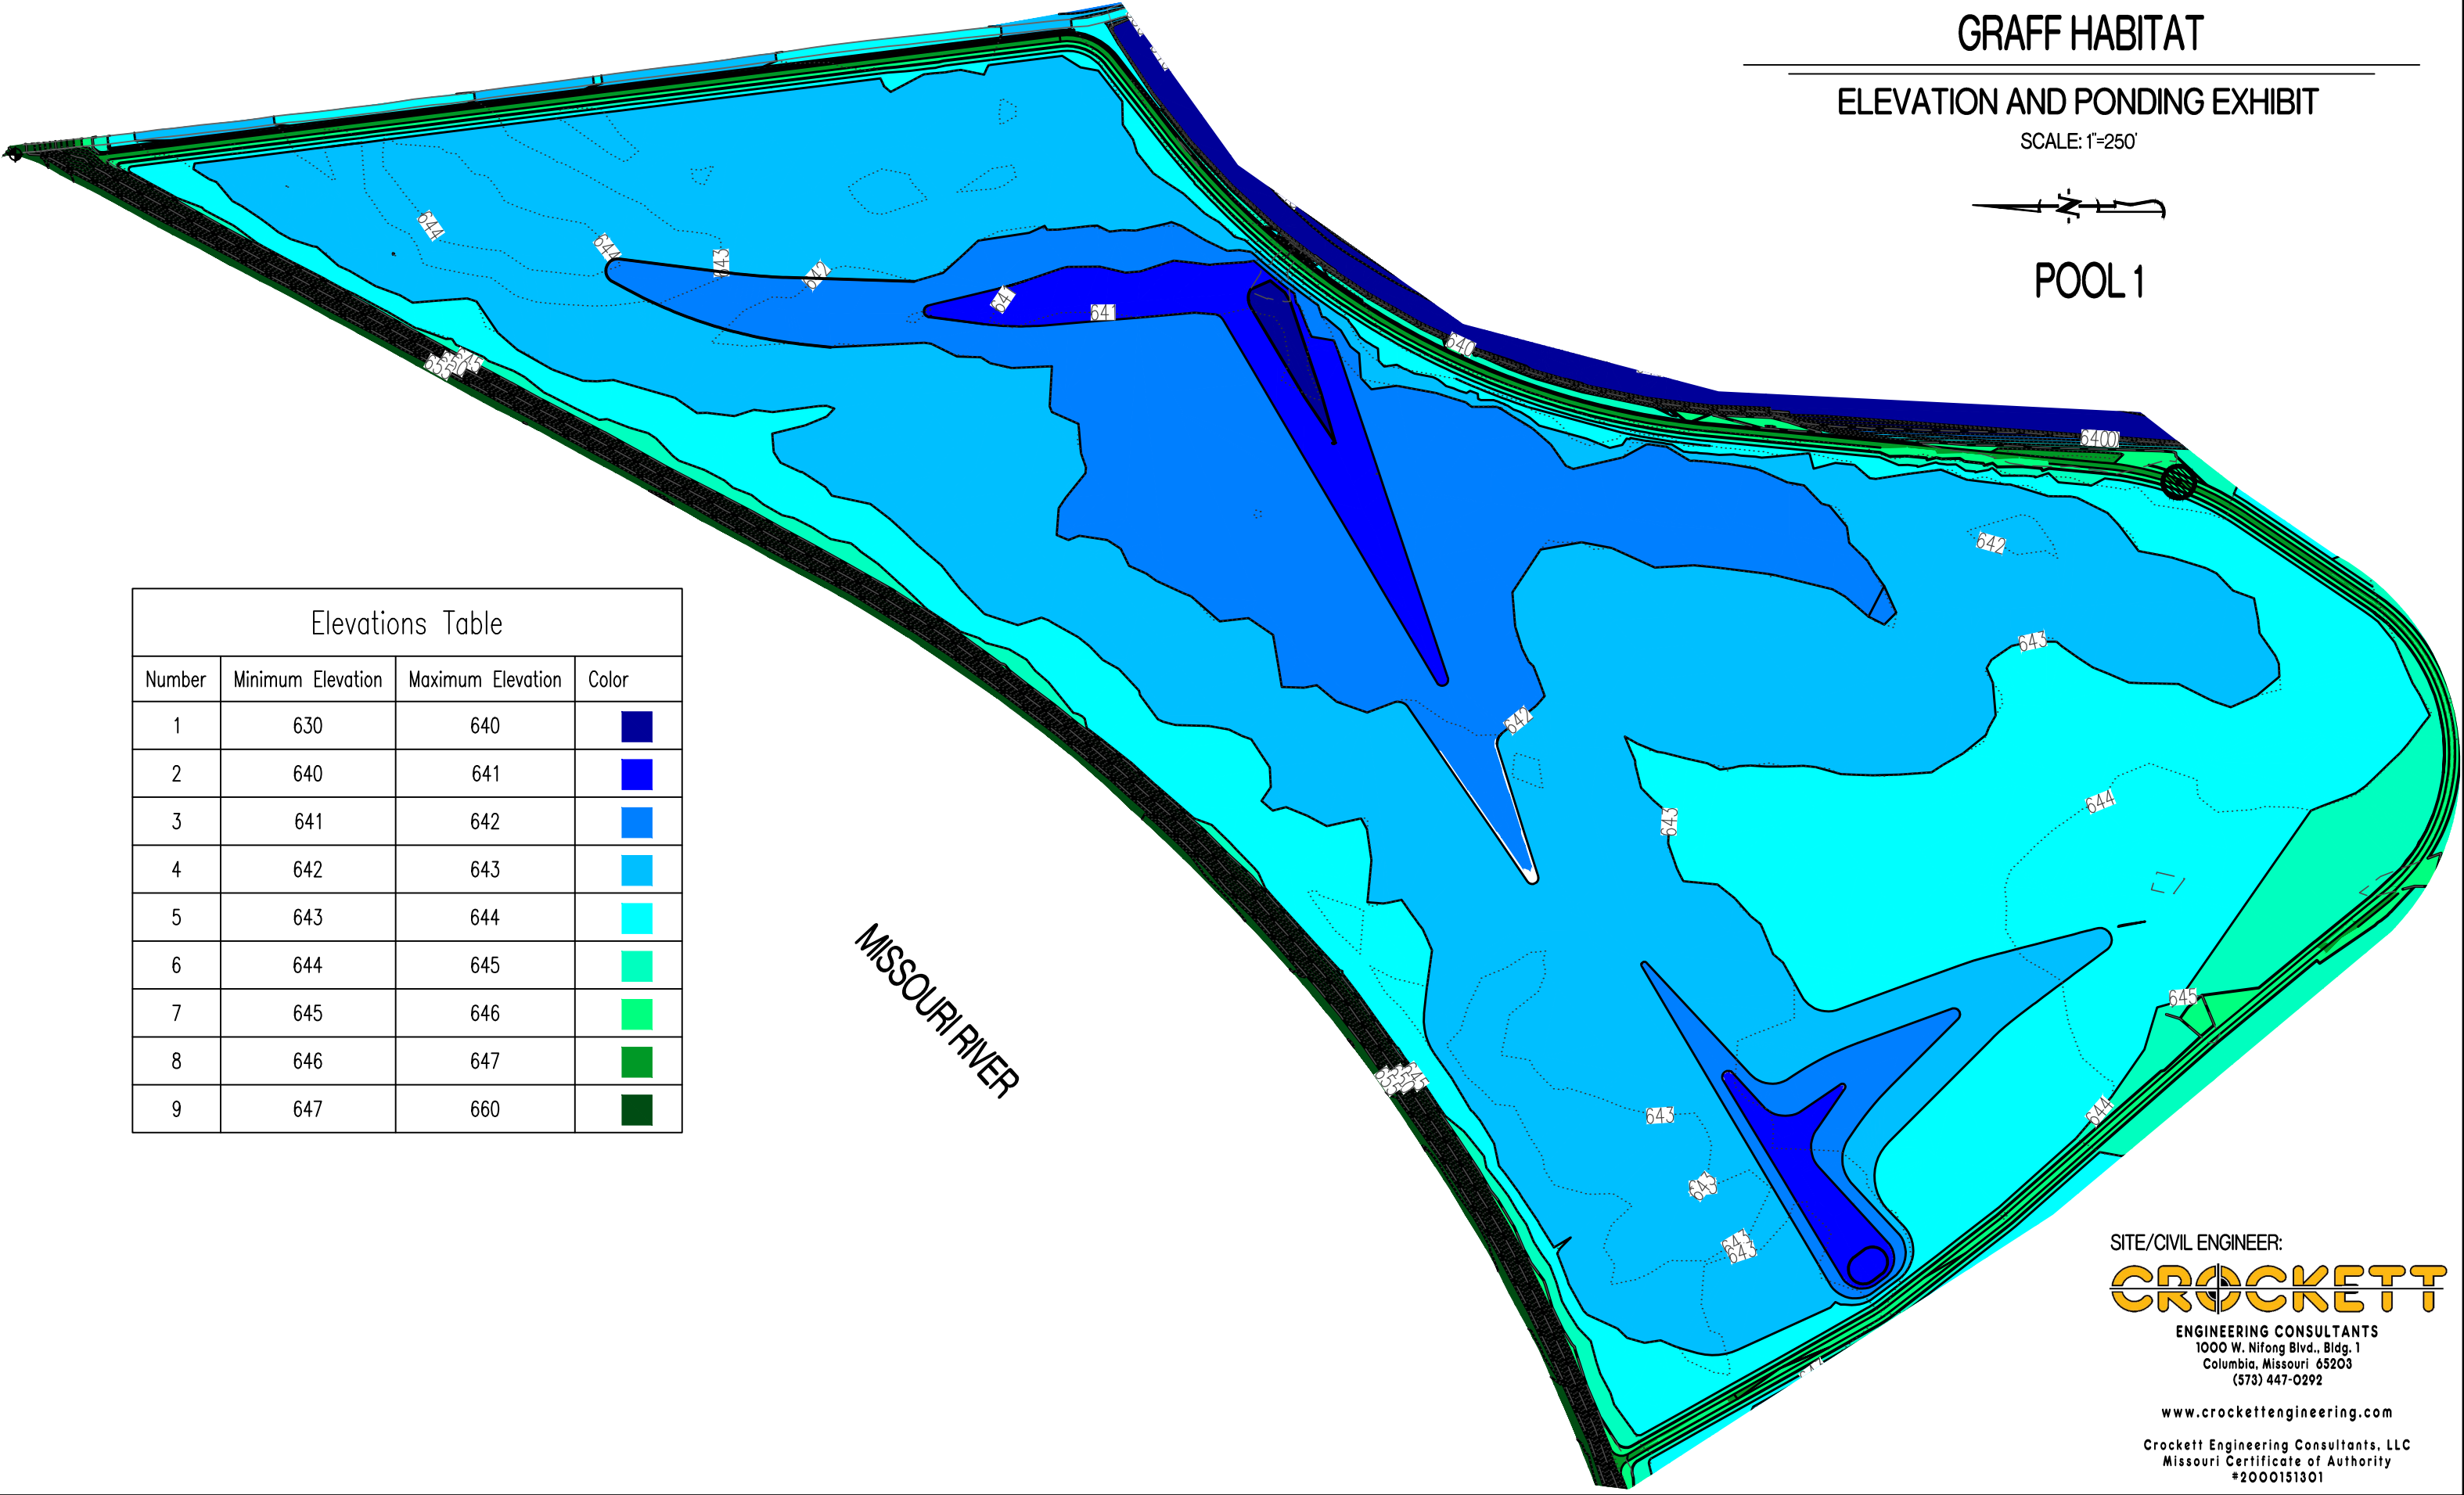

Elevations Table

Number	Minimum Elevation	Maximum Elevation	Color
1	630	640	
2	640	641	
3	641	642	
4	642	643	
5	643	644	
6	644	645	
7	645	646	
8	646	647	
9	647	660	


SITE/CIVIL ENGINEER:







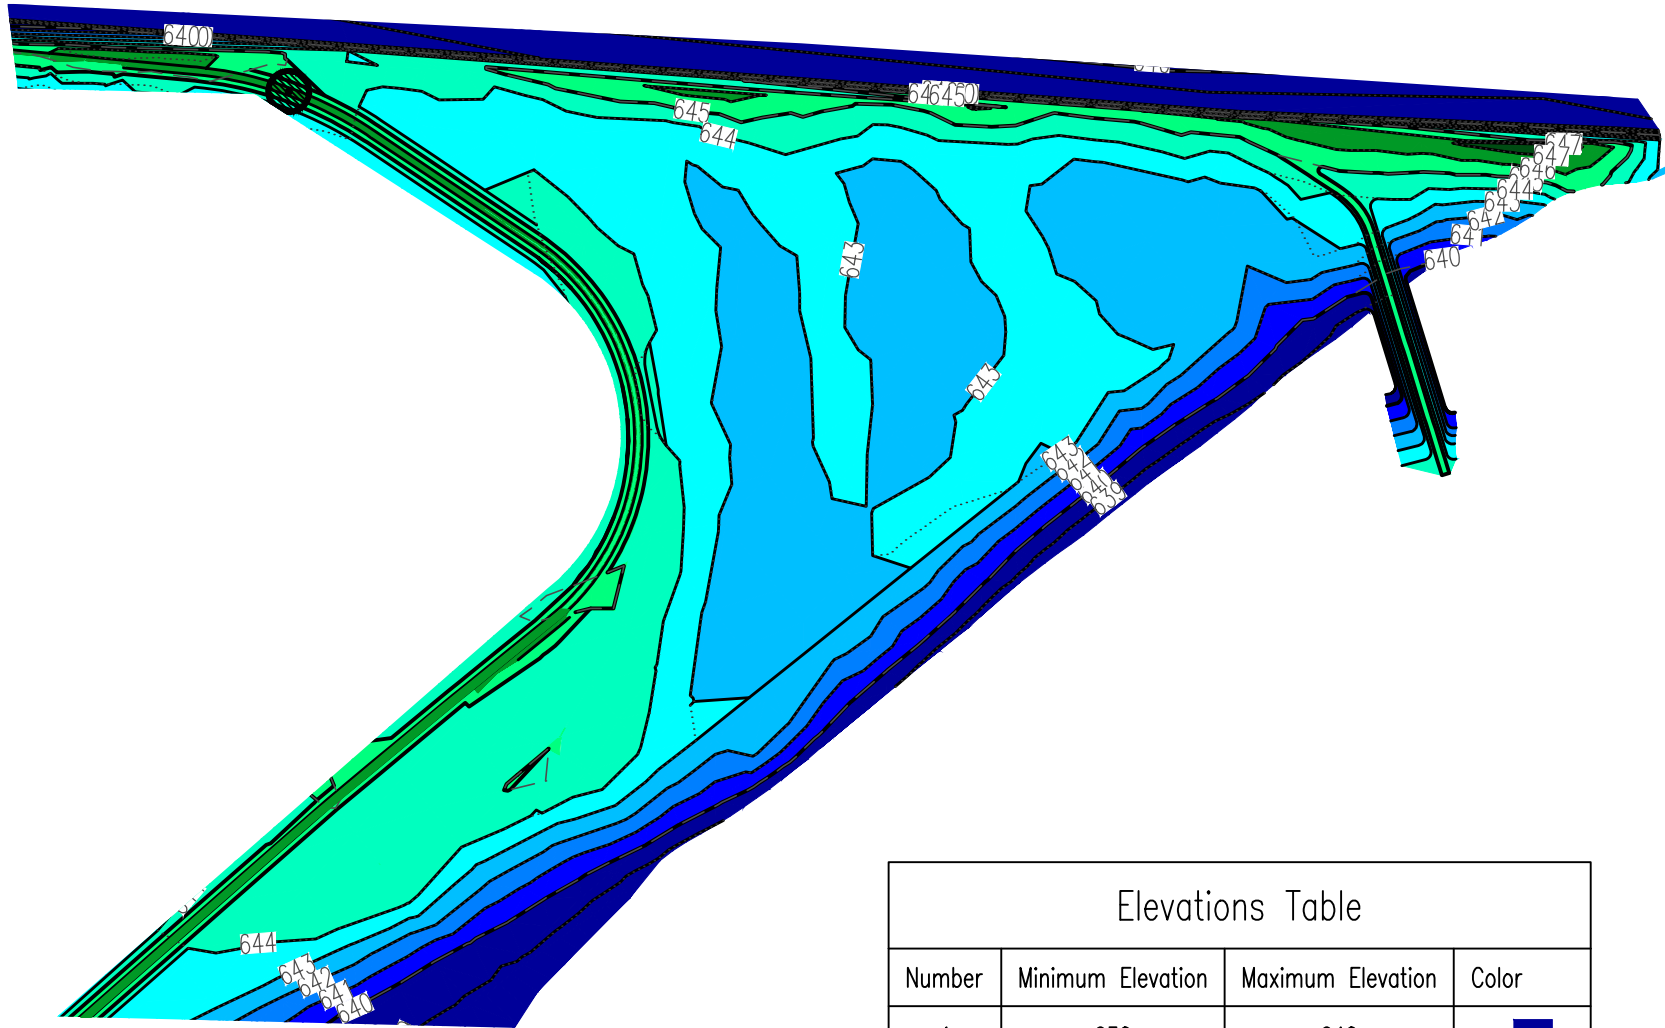


CROCKETT

ENGINEERING CONSULTANTS
1000 W. Nifong Blvd., Bldg. 1
Columbia, Missouri 65203
(573) 447-0292

www.crockettengineering.com

Crockett Engineering Consultants, LLC
Missouri Certificate of Authority
#2000151301




Elevations Table			
Number	Minimum Elevation	Maximum Elevation	Color
1	630	640	
2	640	641	
3	641	642	
4	642	643	
5	643	644	
6	644	645	
7	645	646	
8	646	647	
9	647	660	

GRAFF HABITAT

ELEVATION AND PONDING EXHIBIT

SCALE: 1"=250'

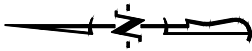


POOL 2







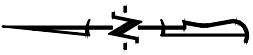


GRAFF HABITAT


ELEVATION AND PONDING EXHIBIT

SCALE: 1"=250'



POOL 3

Elevations Table			
Number	Minimum Elevation	Maximum Elevation	Color
1	630	640	
2	640	641	
3	641	642	
4	642	643	
5	643	644	
6	644	645	
7	645	646	
8	646	647	
9	647	660	

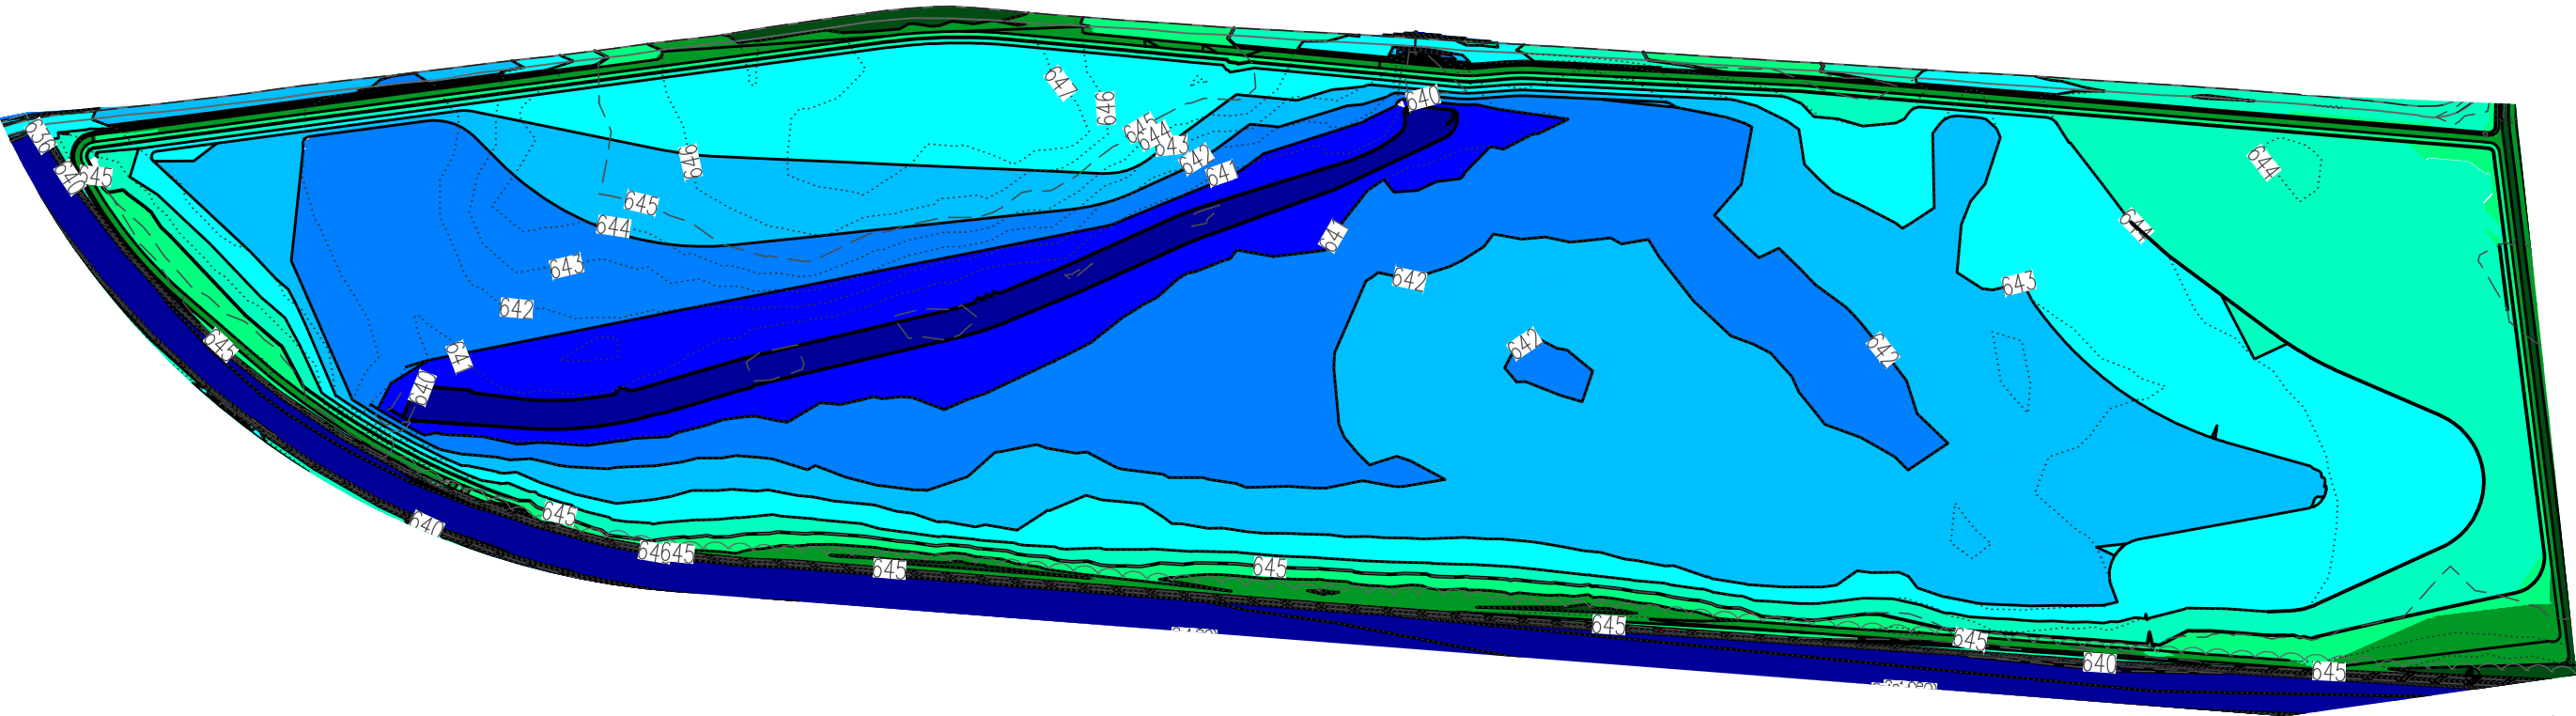

SITE/CIVIL ENGINEER:

CROCKETT

ENGINEERING CONSULTANTS
1000 W. Nifong Blvd., Bldg. 1
Columbia, Missouri 65203
(573) 447-0292


www.crockettengineering.com

Crockett Engineering Consultants, LLC
Missouri Certificate of Authority
#2000151301


GRAFF HABITAT

ELEVATION AND PONDING EXHIBIT

SCALE: 1"=250'

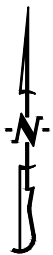


POOL 4

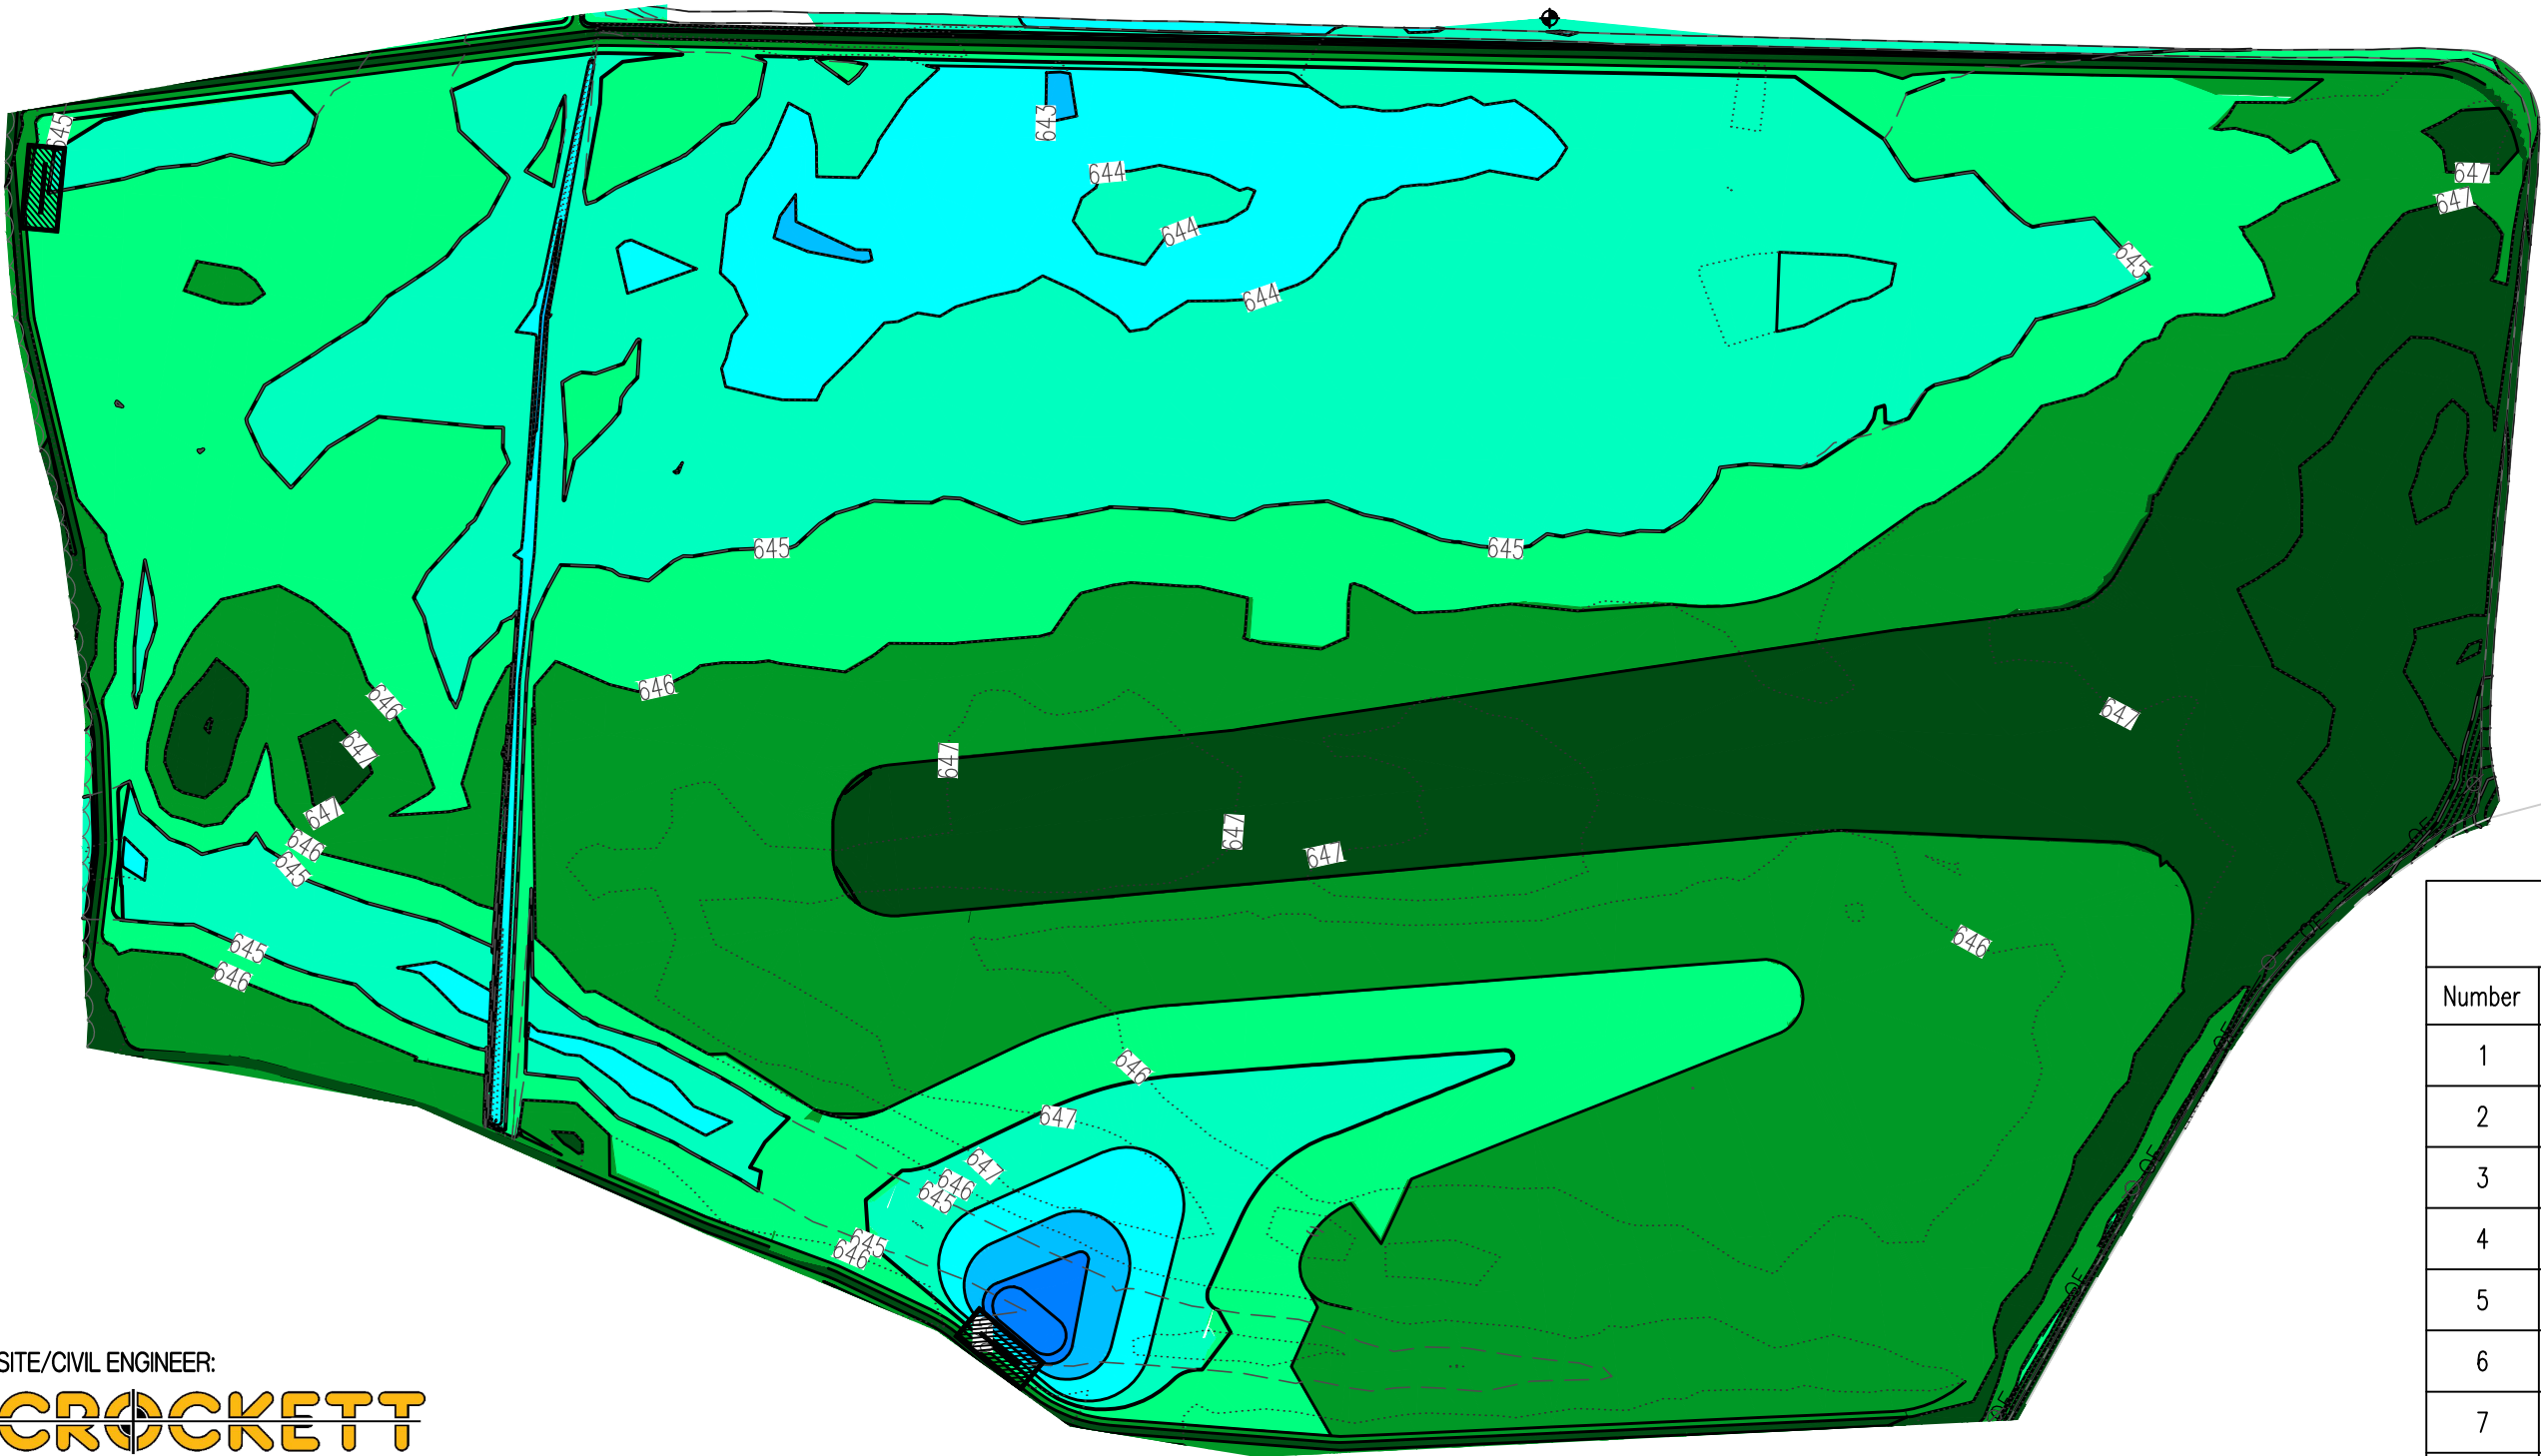

Elevations Table

Number	Minimum Elevation	Maximum Elevation	Color
1	630	640	
2	640	641	
3	641	642	
4	642	643	
5	643	644	
6	644	645	
7	645	646	
8	646	647	
9	647	660	

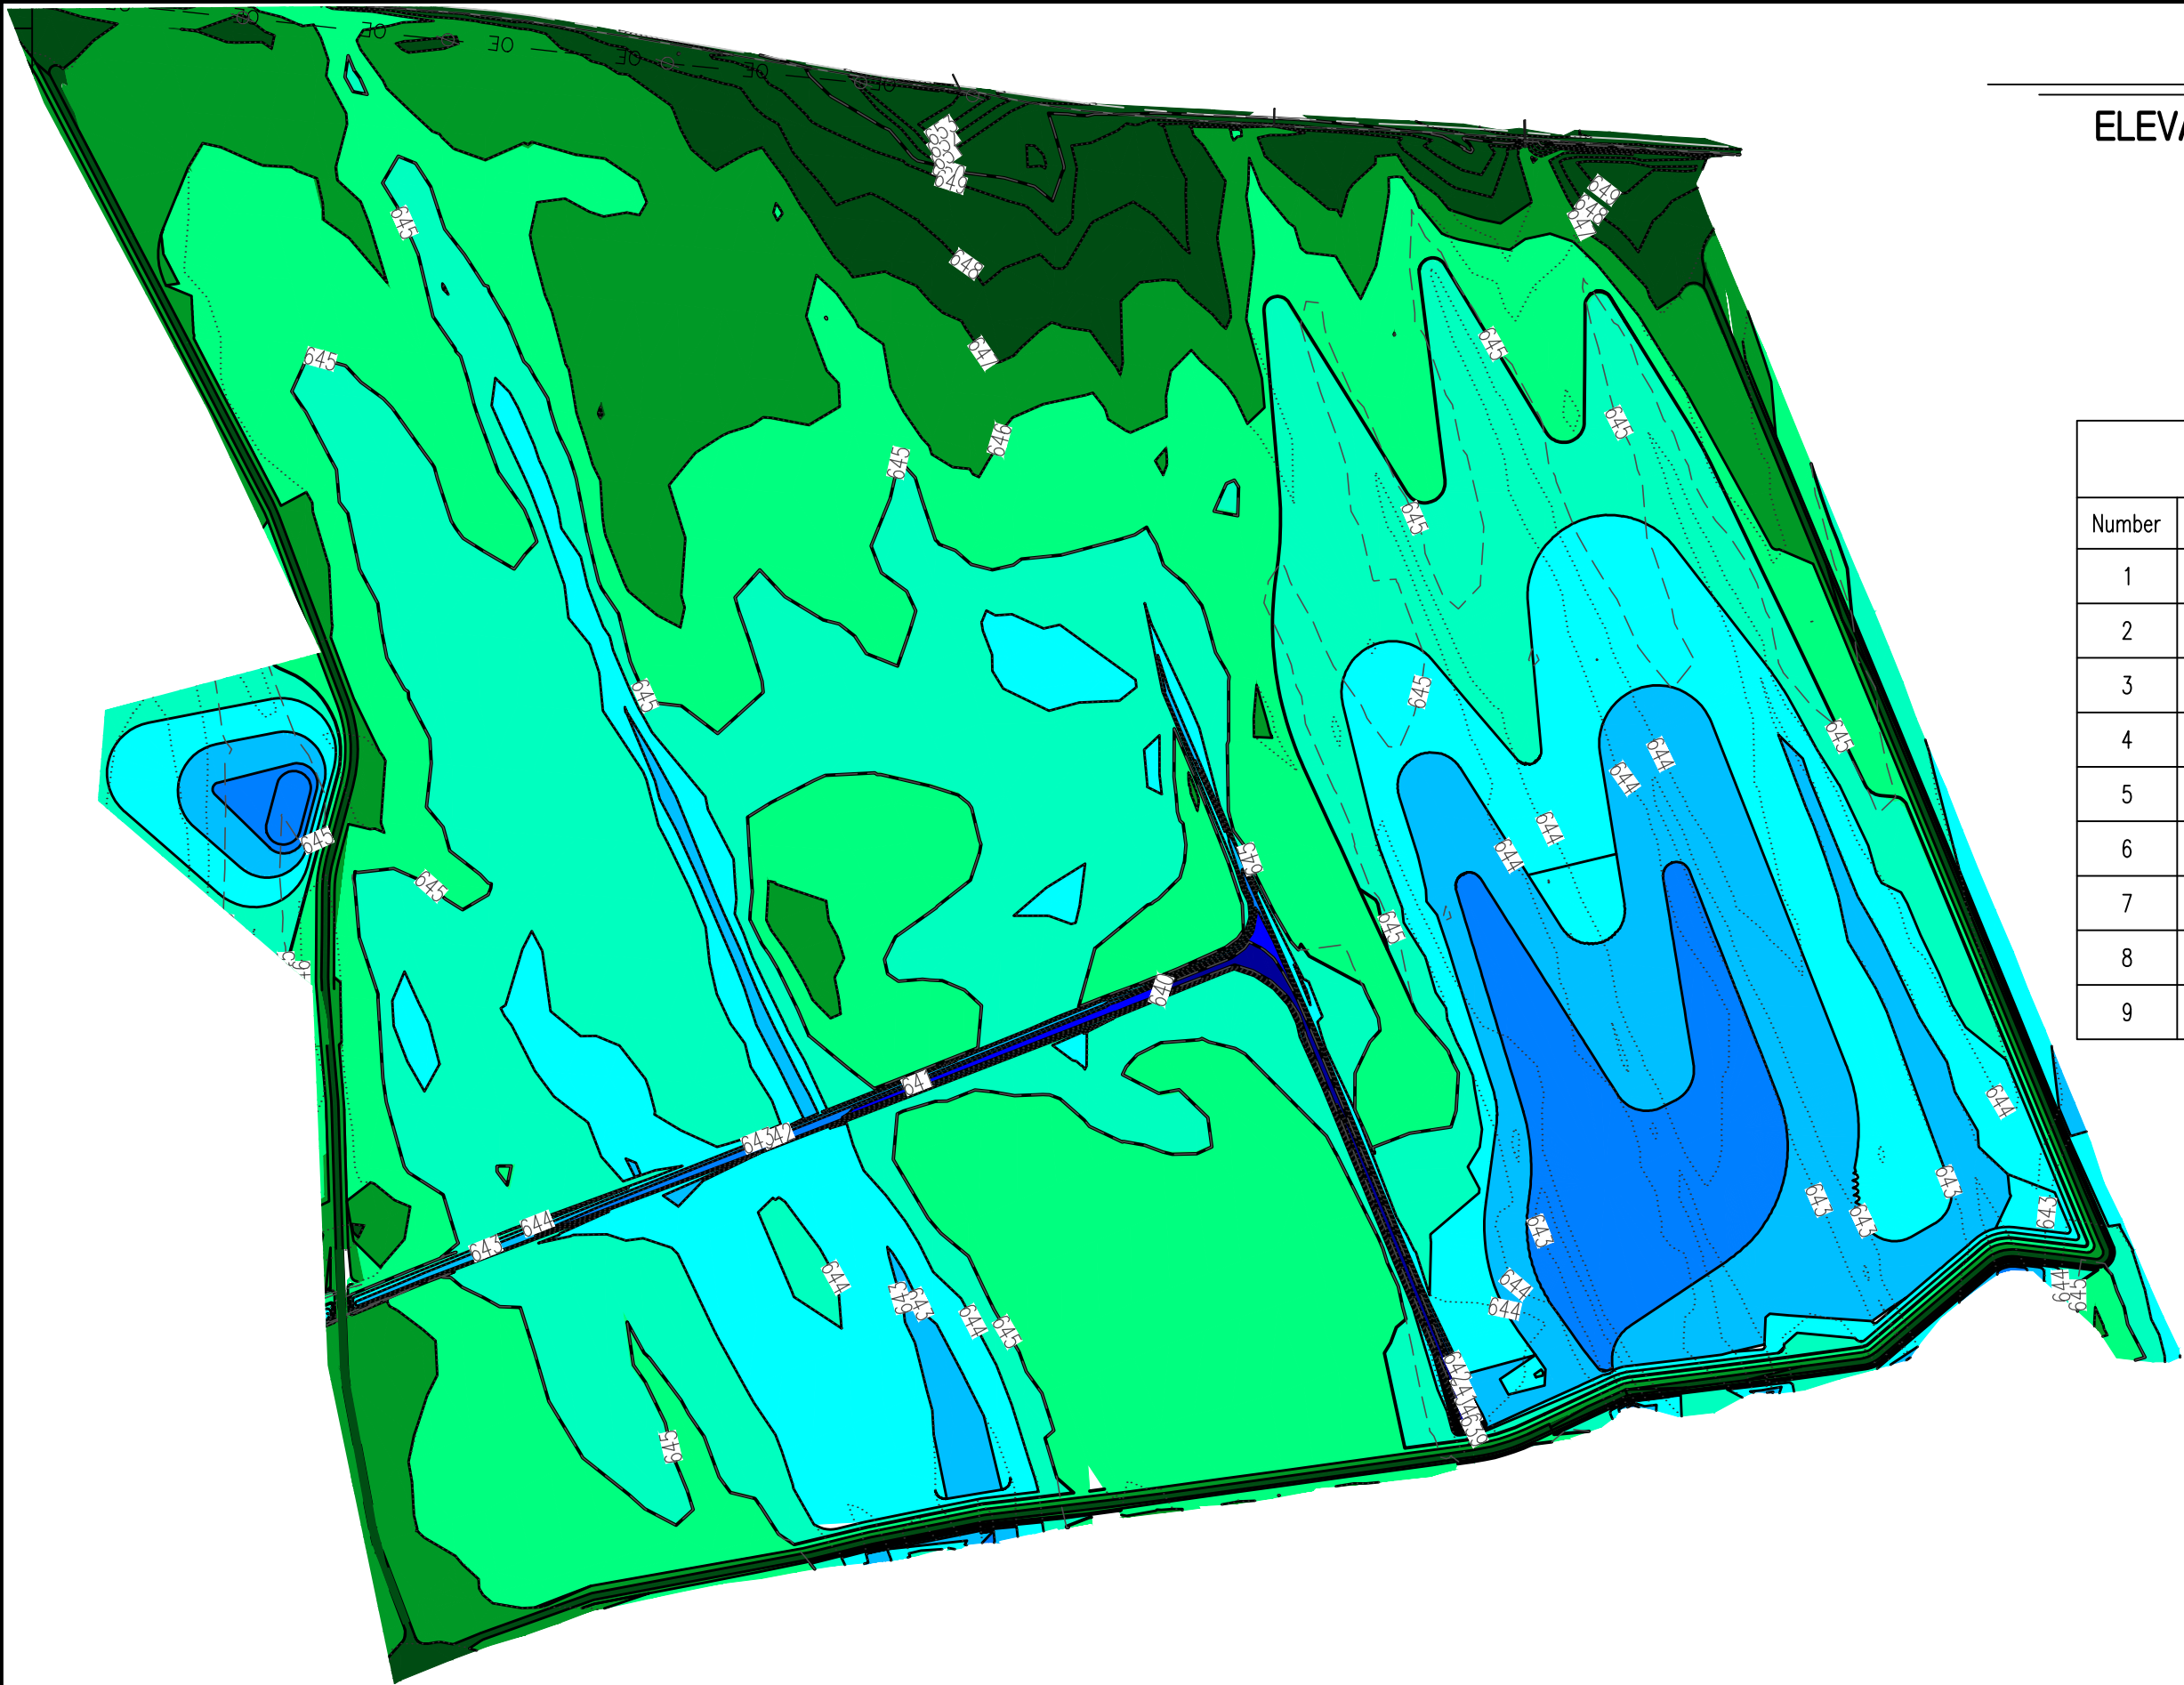










GRAFF HABITAT

ELEVATION AND PONDING EXHIBIT

SCALE: 1"=250'



POOL 5

Elevations Table			
Number	Minimum Elevation	Maximum Elevation	Color
1	630	640	
2	640	641	
3	641	642	
4	642	643	
5	643	644	
6	644	645	
7	645	646	
8	646	647	
9	647	660	

SITE/CIVIL ENGINEER:

CROCKETT

ENGINEERING CONSULTANTS
1000 W. Nifong Blvd., Bldg. 1
Columbia, Missouri 65203
(573) 447-0292

www.crockettengineering.com

Crockett Engineering Consultants, LLC
Missouri Certificate of Authority
#2000151301