


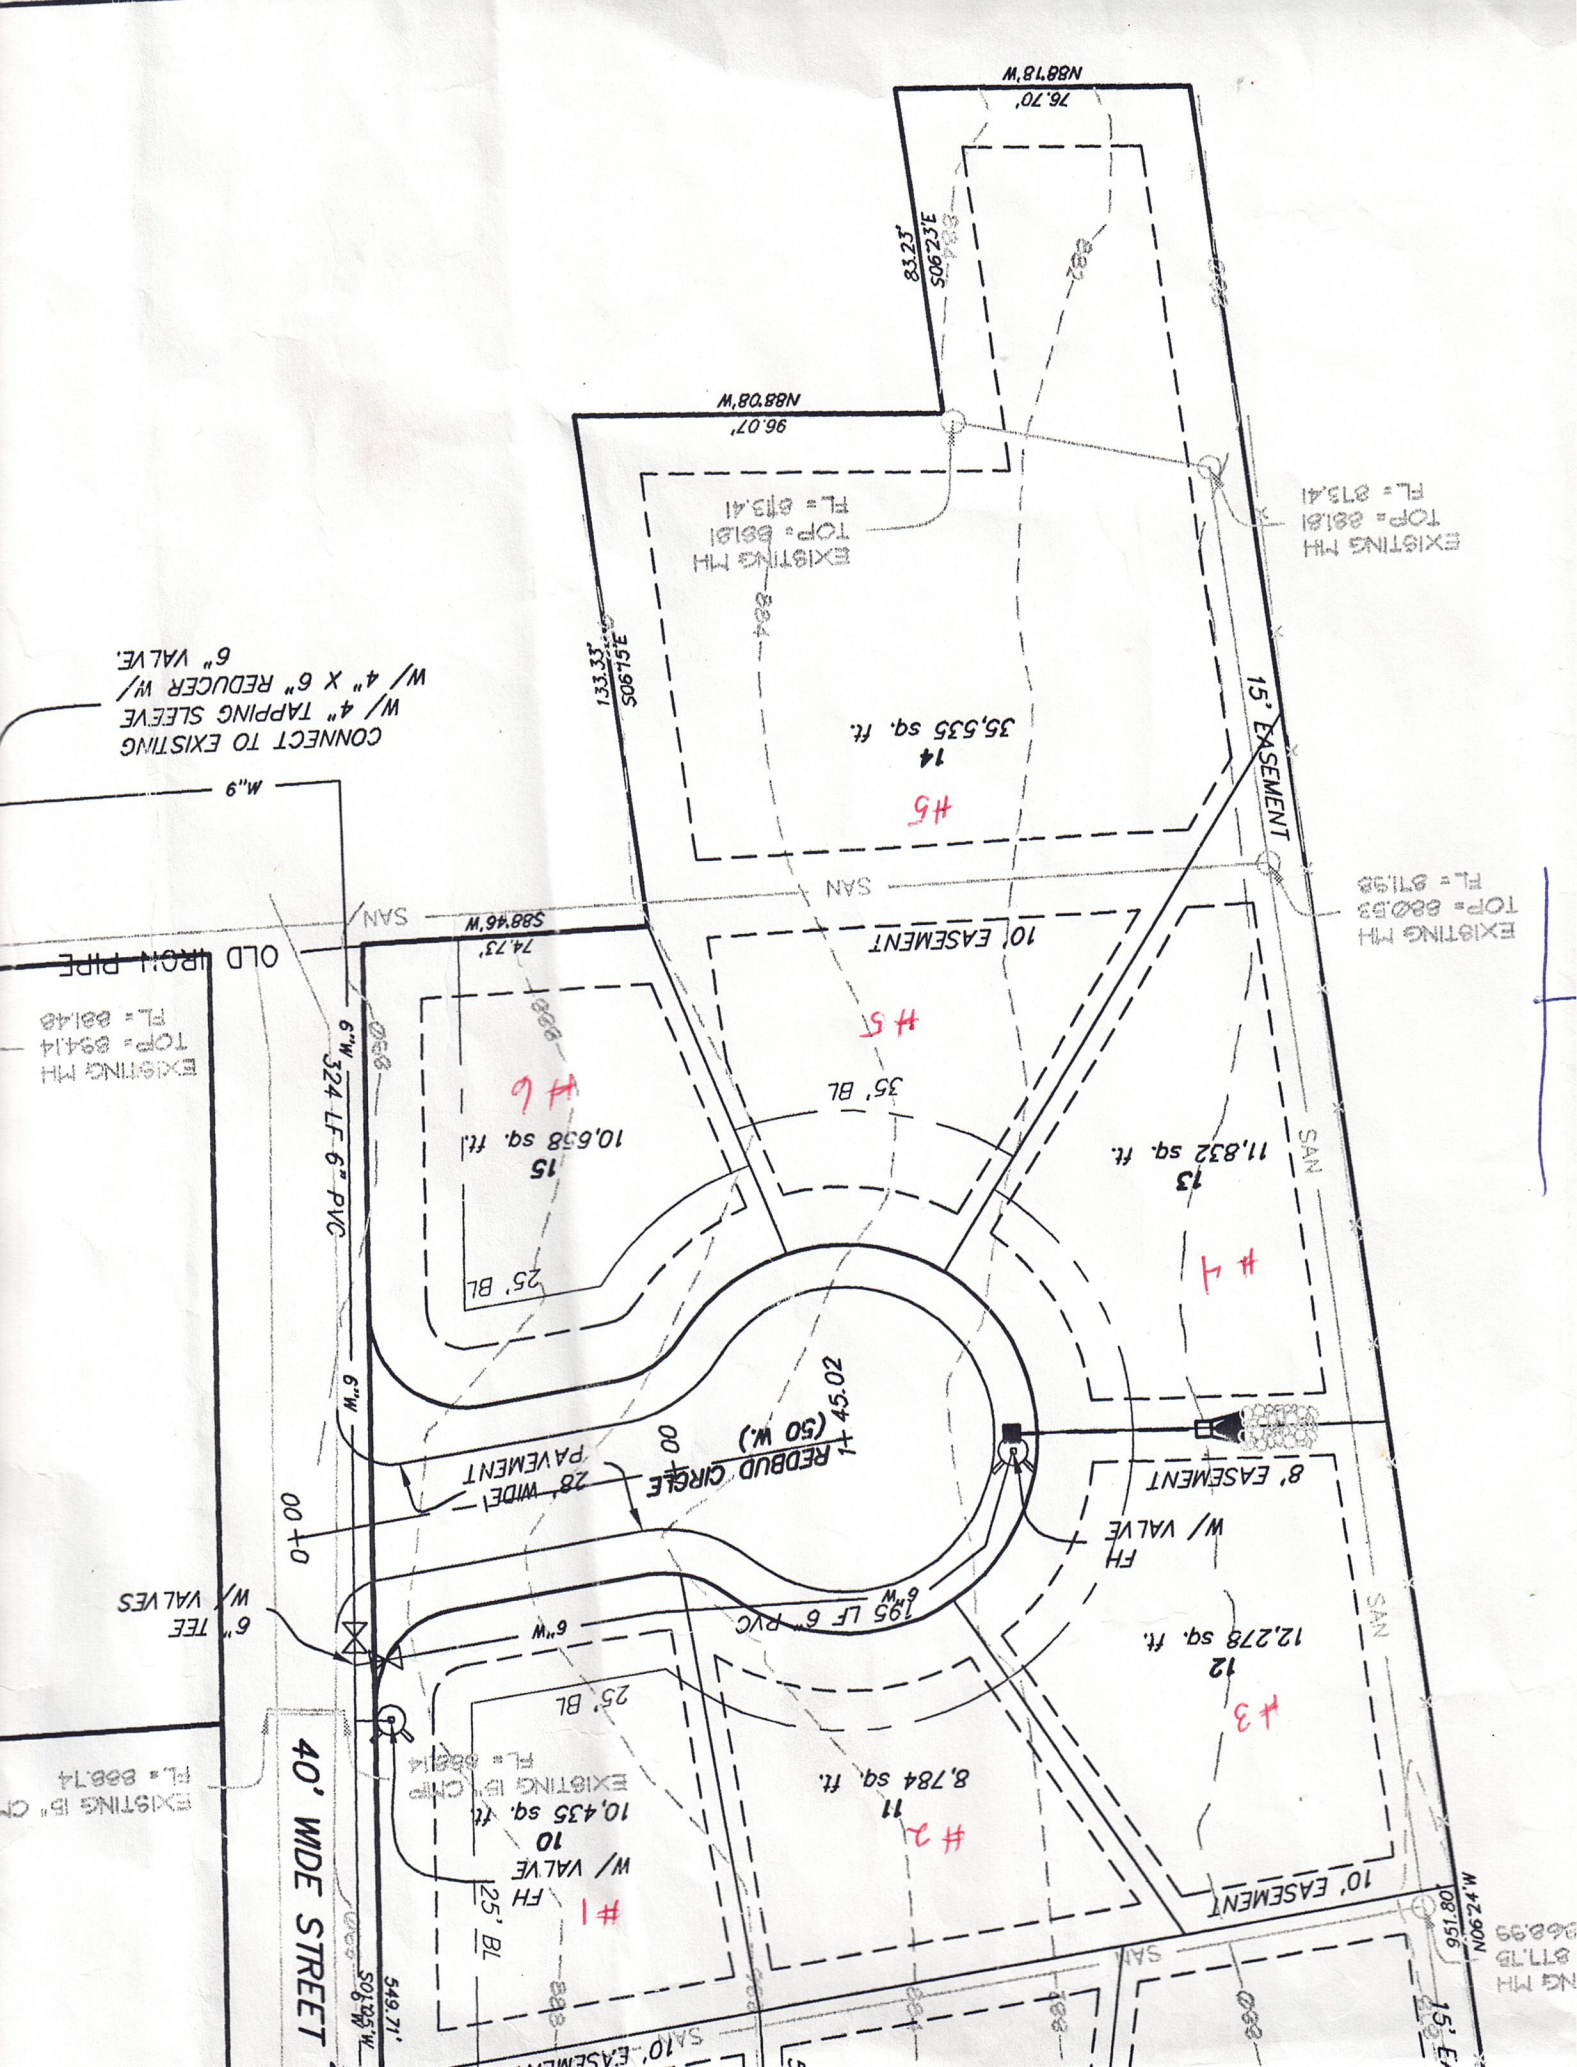

CONNECT TO EXISTING
W/ 4" TAPPING SLEEVE
W/ 4" X 6" REDUCER W/
6" VALVE.

EXISTING MH
TOP: 884.14
FL: 881.48

6" TEE
W/ VALVES

40' WIDE STREET

EXISTING IS CNP
10,435 sq. ft.
FL: 888.14
W/ VALVE
FH
25' BL

15
10,638 sq. ft.
25' BL

RED BUD CIRCLE
28' WIDE PAVEMENT
20' (50 W.)

#2
8,784 sq. ft.

#3
12,278 sq. ft.

#4
11,832 sq. ft.

#5
35,535 sq. ft.

#5
35,535 sq. ft.

EXISTING MH
TOP: 881.81
FL: 873.41

EXISTING MH
TOP: 880.33
FL: 871.98

15' EASEMENT

NG MH
877.75
868.99