

TO: CHRIS BARRER
FROM: STEVE CART

10-15-95
FAX:
636-970-3371

Subject: Augusta Shores
LOT 22

Any questions Call 636-795-1372
Home 636-300-0023

Thanks
Steve

SCALE: 1"=60'




LOT 31

LOT 30

LOT 29

LOT 21

LOT 23

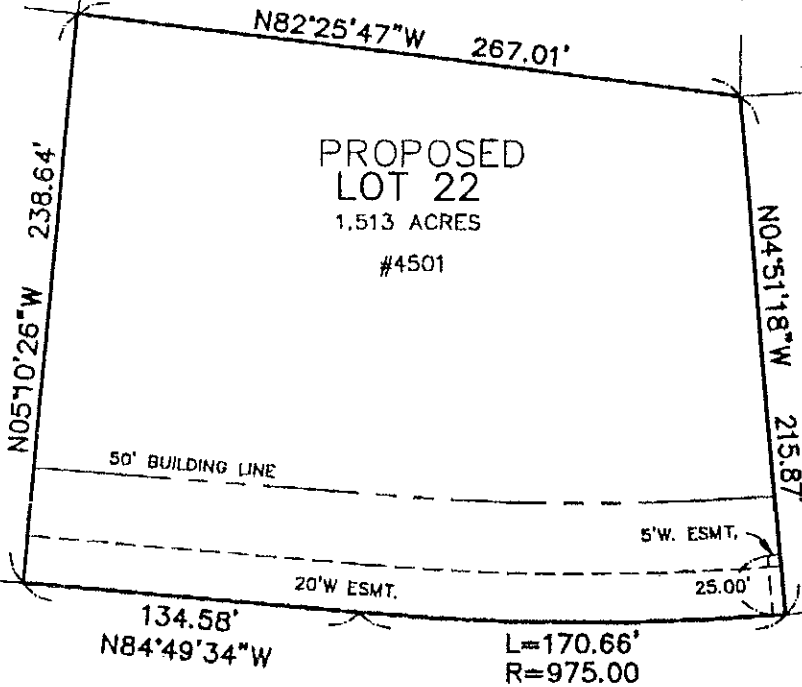

AUGUSTA SHORES (50'W) COURT

50' FRONT YARD SETBACK
40' SIDE YARD SETBACK
50' REAR YARD SETBACK

DRAWN BY: DKL
CHECKED BY: MIT
FILE: 8106P22.DWG



PLANNING SURVEYING
1062 South Cloverleaf Drive
St. Peters, MO. 63376-6445
ENGINEERING
314-928-5552
FAX 928-1716

PROPOSED LOT 22
AUGUSTA SHORES PLAT ONE
T.44N., R.2E.,
ST. CHARLES COUNTY, MISSOURI
(NOT RECORDED)

PLOT PLAN - PREPARED FOR: JOE DUPRE

ALL SERVICES AVAILABLE AT
FRONT AND REAR LOT LINES.

THIS DRAWING PREPARED FROM BUILDING PLANS AND
RECORD INFORMATION ONLY. NO FIELD WORK WAS DONE
IN THE PREPARATION OF THIS PLAN.

DARREL R. OAKLEY
MO. REG. L.S. #2265

REVISIONS	
DATE	DESCRIPTION

96-8106
PROJECT NUMBER

2-4-98
DATE