


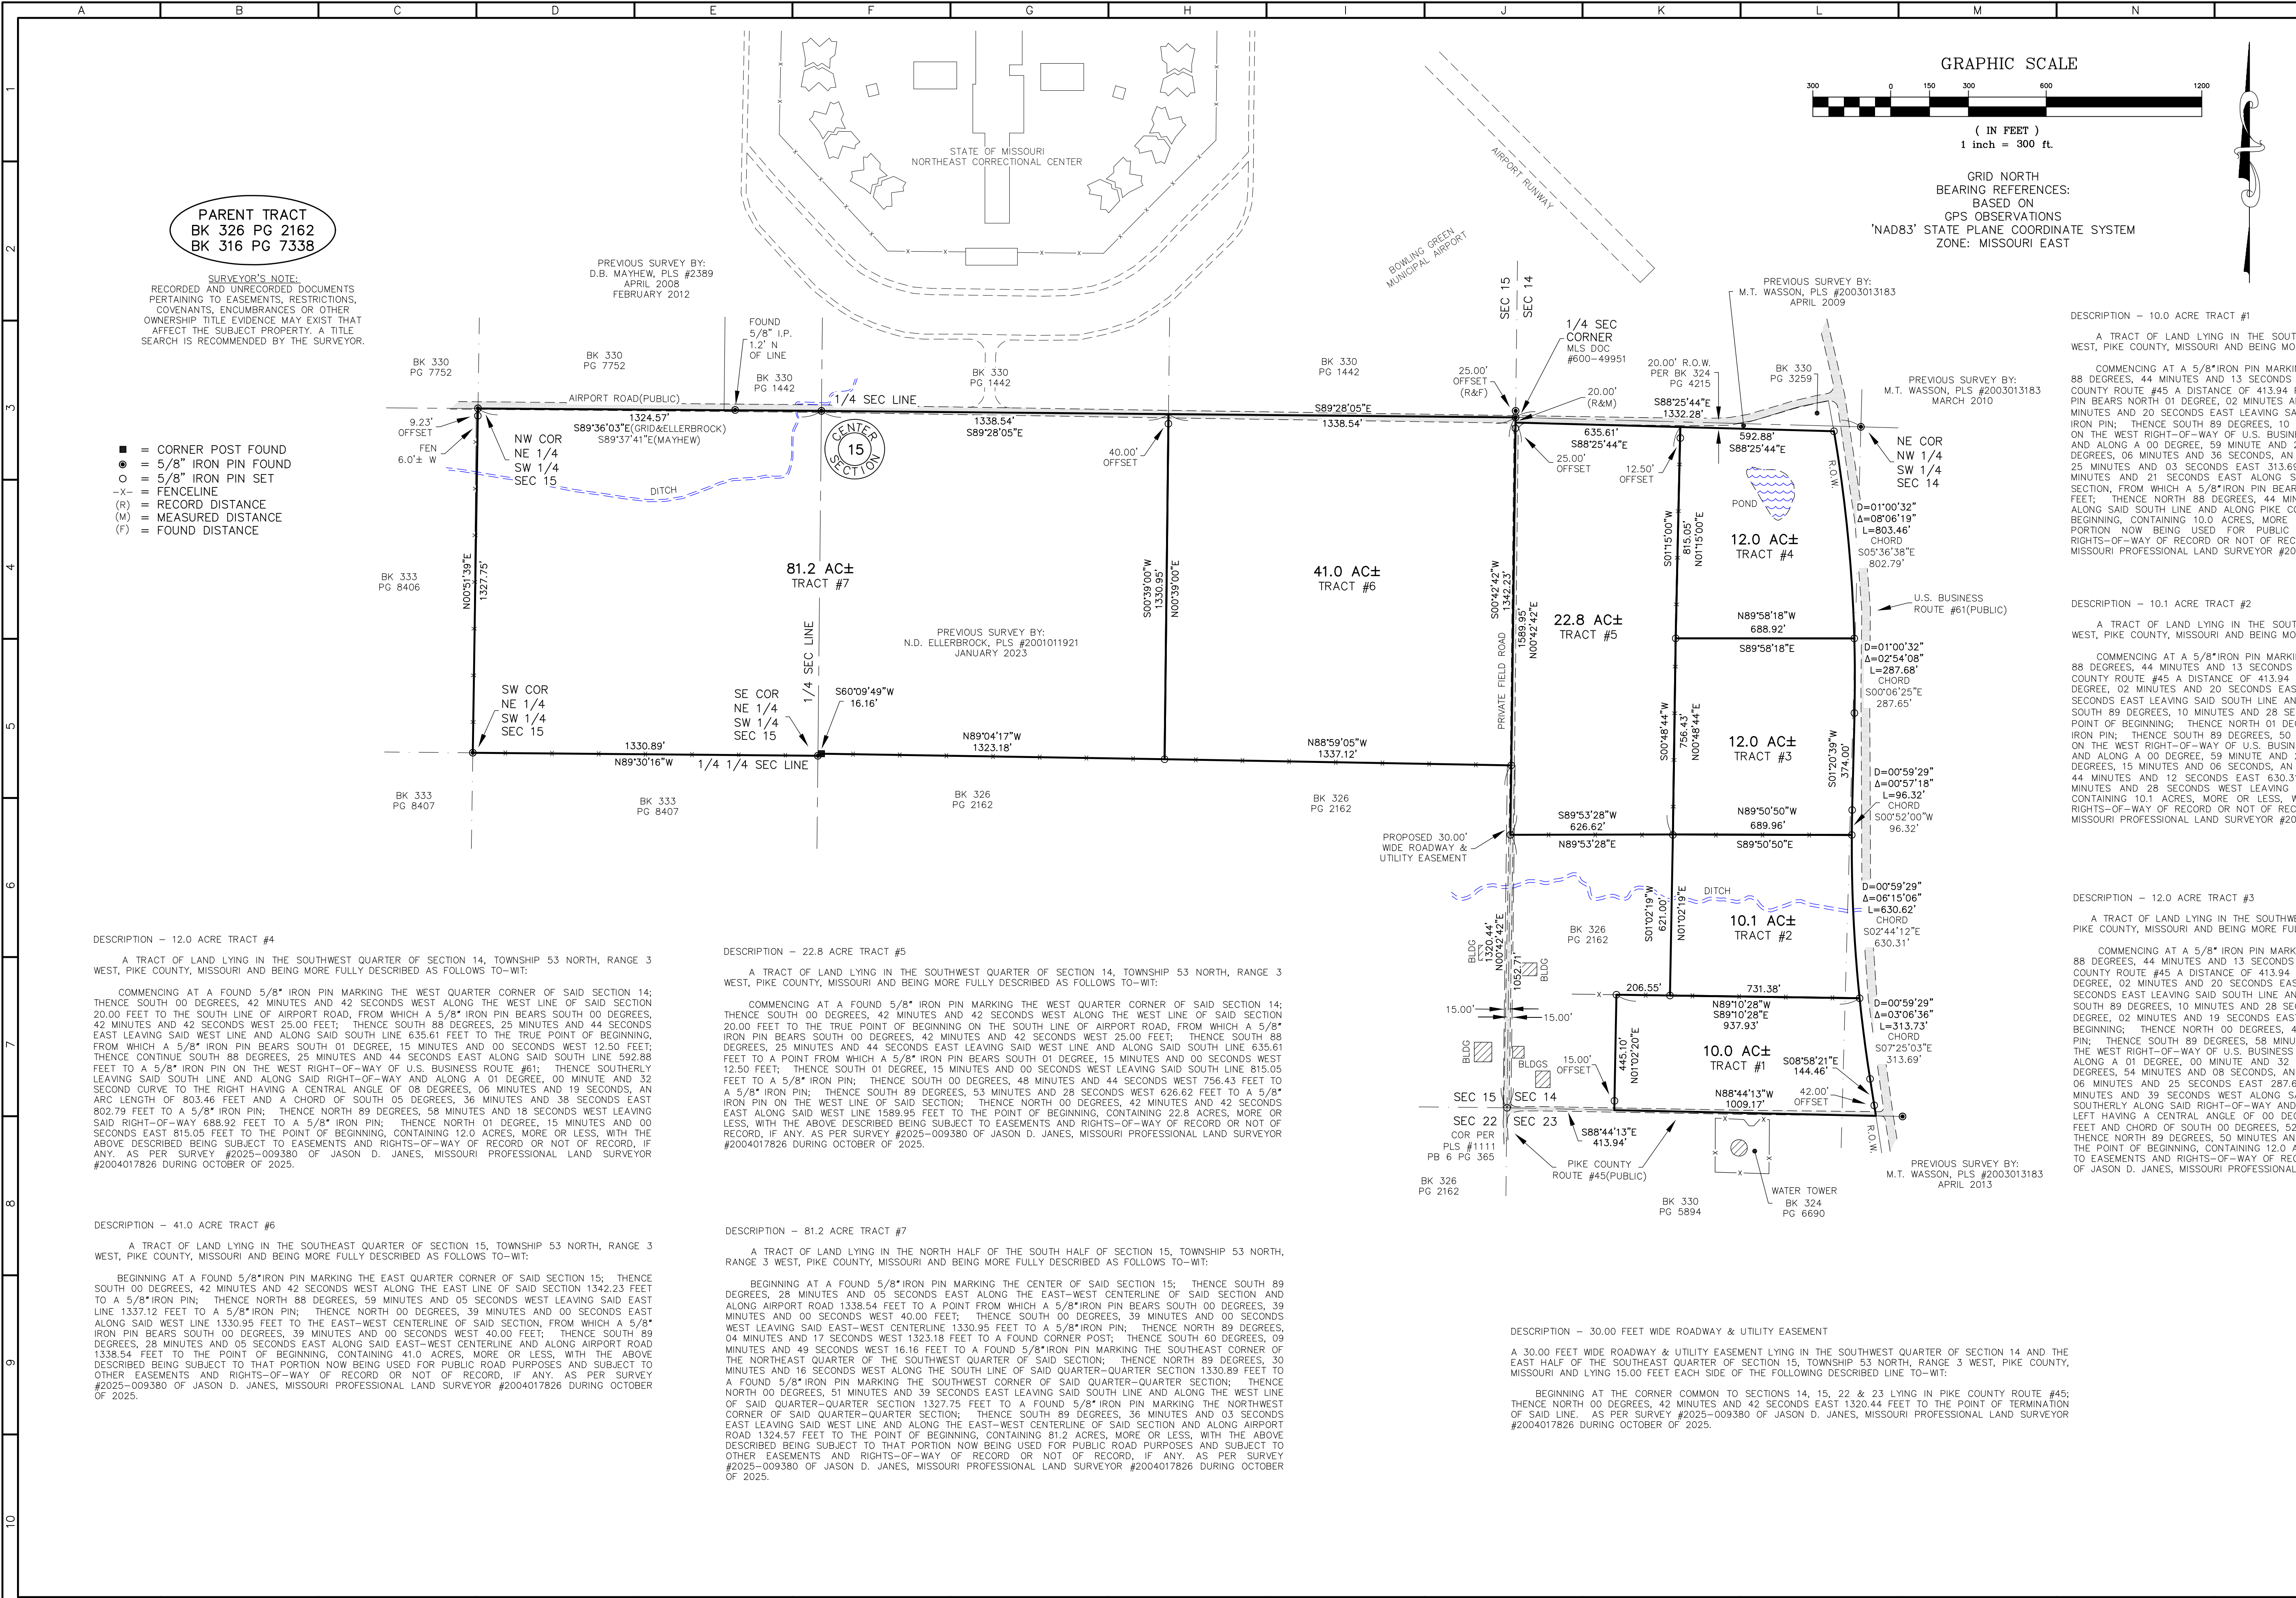

JANES SURVEYING INC.
222 S. MAIN - P.O. BOX 146
PALMYRA, MO. 63461
PHONE 644.789.7020 / FAX 573.789.5512
WWW.JANESSURVEYING.COM

JANES SURVEYING, INC.
MISSOURI STATE CERTIFICATE
OF AUTHORITY #000342
RENEWAL: 12-31-25

A TRACT OF LAND LYING IN THE SOUTHWEST QUARTER
OF SECTION 14 & THE NORTH HALF OF THE SOUTH HALF OF
SECTION 15, TOWNSHIP 53 NORTH, RANGE 3 WEST,
PIKE COUNTY, MISSOURI.

BOUNDARY SURVEY

(AS MADE FOR SCHERDER FARM)

STATE OF MISSOURI
JASON D. JANES
NUMBER
PLS#2004017826
PROFESSIONAL LAND SURVEYOR

JASON D. JANES, SURVEYOR
MO# PLS-2004017826

JSI PROJECT NO.
2025-009380

FIELD BOOK NO: 142

FIELD RYAN

DRAWN/JOE

CHECKED/DOUG

REVISED:

REVISED:

LICENSE RENEWAL: 12-31-26