


DS
Mk
AVK

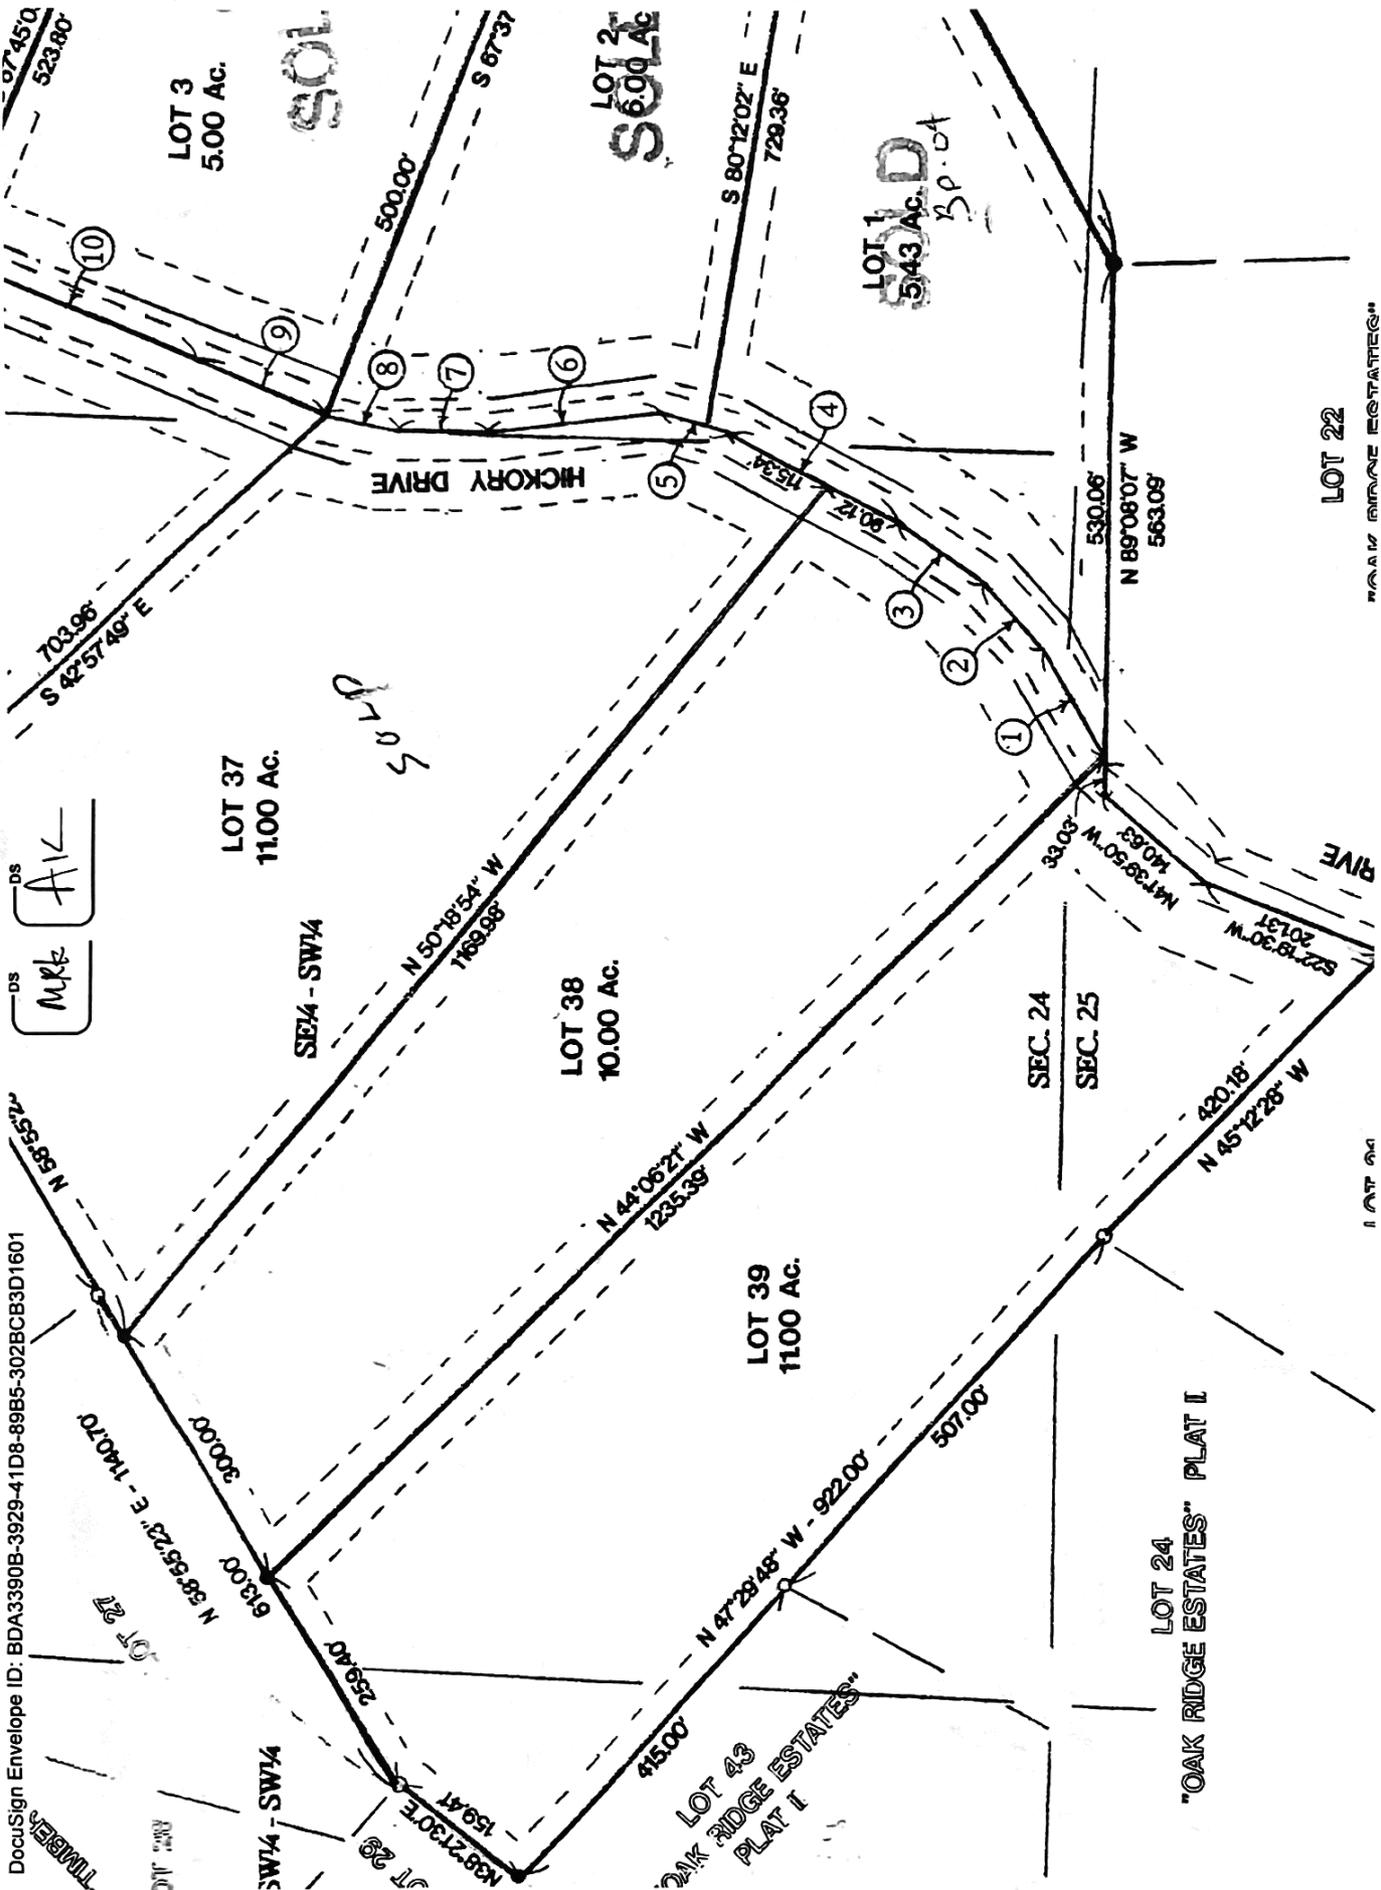

LOT 3
5.00 AC.

LOT 2
6.00 AC

LOT 1
5.43 AC
B.P. 04

LOT 37
11.00 AC.

LOT 38
10.00 AC.

LOT 39
11.00 AC.

LOT 22

"OAK RIDGE ESTATES"

LOT 24
"OAK RIDGE ESTATES" PLAT I

HICKORY DRIVE

RIVER

SE1/4 - SW1/4

SW1/4 - SW1/4

LOT 43
"OAK RIDGE ESTATES"
PLAT II

N 89°55'7" N

703.98'
S 42°57'49" E

500.00'
S 67°37'

S 80°12'02" E
729.36'

530.06'
N 89°08'07" W
563.09'

N 50°18'54" W
1689.98'

N 44°06'21" W
1235.38'

SEC. 24
SEC. 25

N 45°12'28" W
420.18'

N 47°28'48" W - 922.00'
507.00'

N 38°55'23" E - 1140.70'
3000.00'

N 63°21'30" E
159.41'

N 63°21'30" E
259.40'

N 47°39'50" W
140.63'

S 22°19'30" W
201.31'

97.45'
523.80'

SOLD

SOLD

10

9

8

7

6

5

4

3

2

1

1/4 AC