
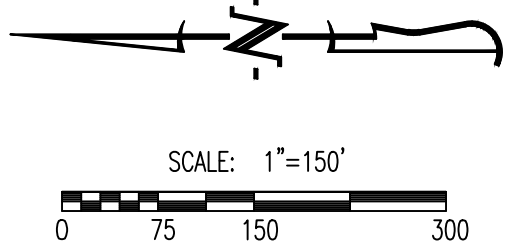



LOCATION MAP

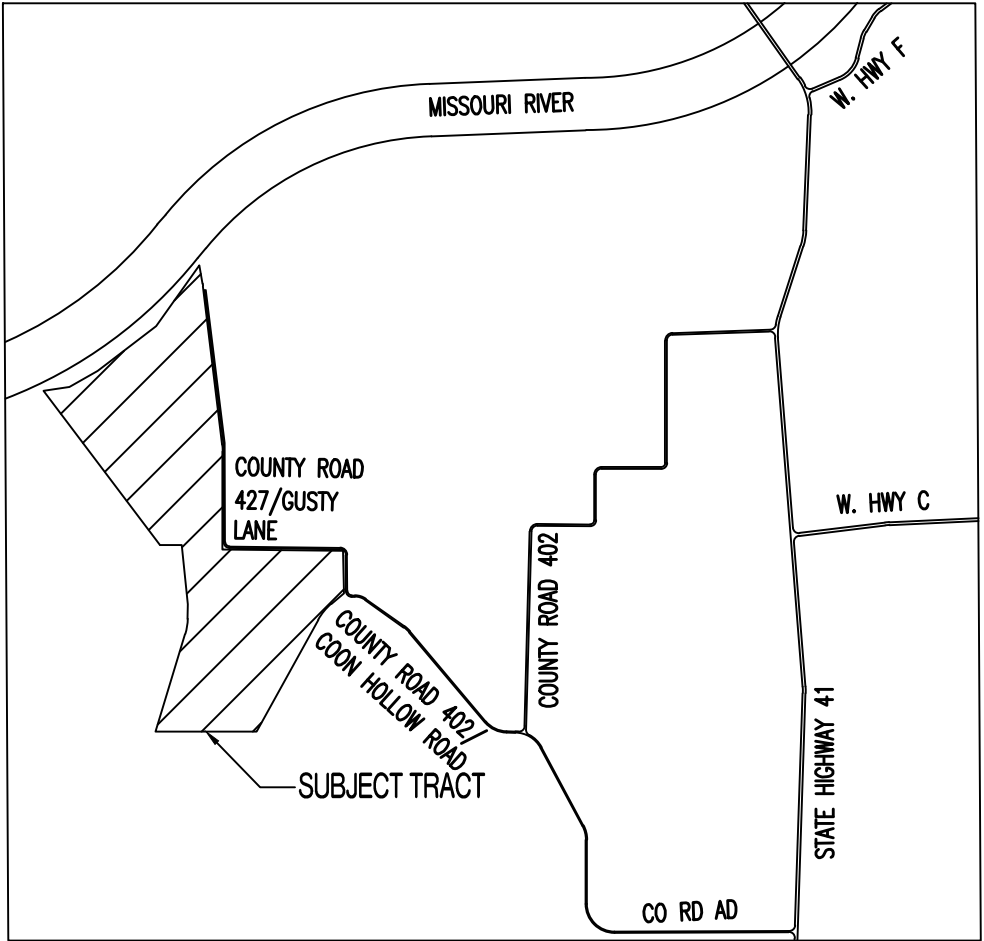

LEGAL DESCRIPTION:
A TRACT OF LAND LOCATED IN SECTIONS 12 & 13, TOWNSHIP 52 NORTH, RANGE 22 WEST, SALINE COUNTY, MISSOURI.

FLOOD PLAIN STATEMENT:
THIS TRACT IS LOCATED WITHIN THE 100-YEAR FLOODPLAIN AS PER THE SALINE COUNTY FIRM MAP #29195C0095C DATED JANUARY 16, 2013, & SALINE COUNTY FIRM MAP #29033C0445C DATED OCTOBER 2, 2012

- LEGEND OF SYMBOLS:**
- EXISTING 1 FT CONTOUR
 - EXISTING 5 FT CONTOUR
 - PROPOSED 1 FT CONTOUR
 - PROPOSED 5 FT CONTOUR
 - PUMPING WELL
 - WATER CONTROL STRUCTURE

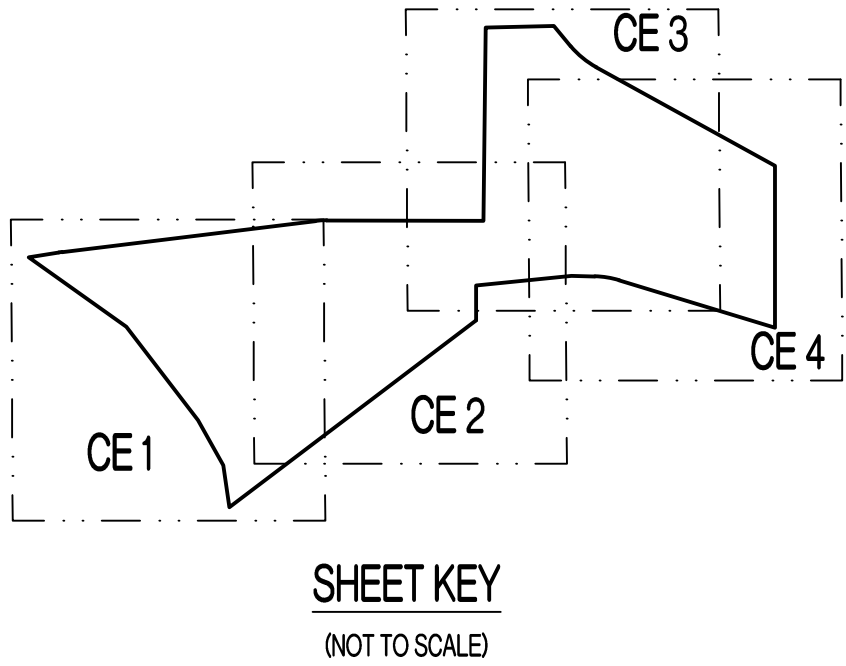

REVISIONS:

NO.	DATE
ORIGINAL	01/26/2018

THIS SHEET HAS BEEN SIGNED, SEALED AND DATED ELECTRONICALLY

TIMOTHY D. CROCKETT
MO LICENSE - 200400075

SITE/CIVIL ENGINEER

CROCKETT
ENGINEERING CONSULTANTS
1000 W. N. Hwy. 41, Box 1
Columbia, MO 65203
(573) 457-0292
www.crocketterengineering.com
Crockett Engineering Consultants, LLC
Missouri #2000318101

OWNER:

NAME
ADDRESS
COLUMBIA, MO 65203

GRAFF HABITAT

LOCATED IN
SECTION 11, 12, 13, TOWNSHIP 52 NORTH, RANGE 22 WEST
SALINE COUNTY, MISSOURI

DRAWING INCLUDES:

GRADING PLAN
SHEET 1 OF 4

DESIGNED:

TDC

DRAWN:



KRM

PROJECT NO.:

170429

SHEET:


CE 1

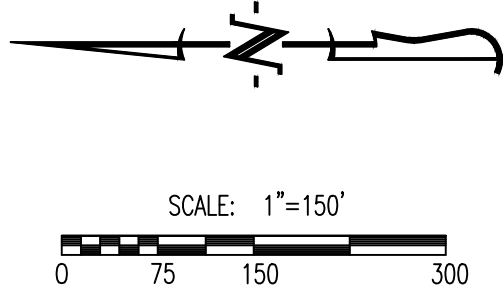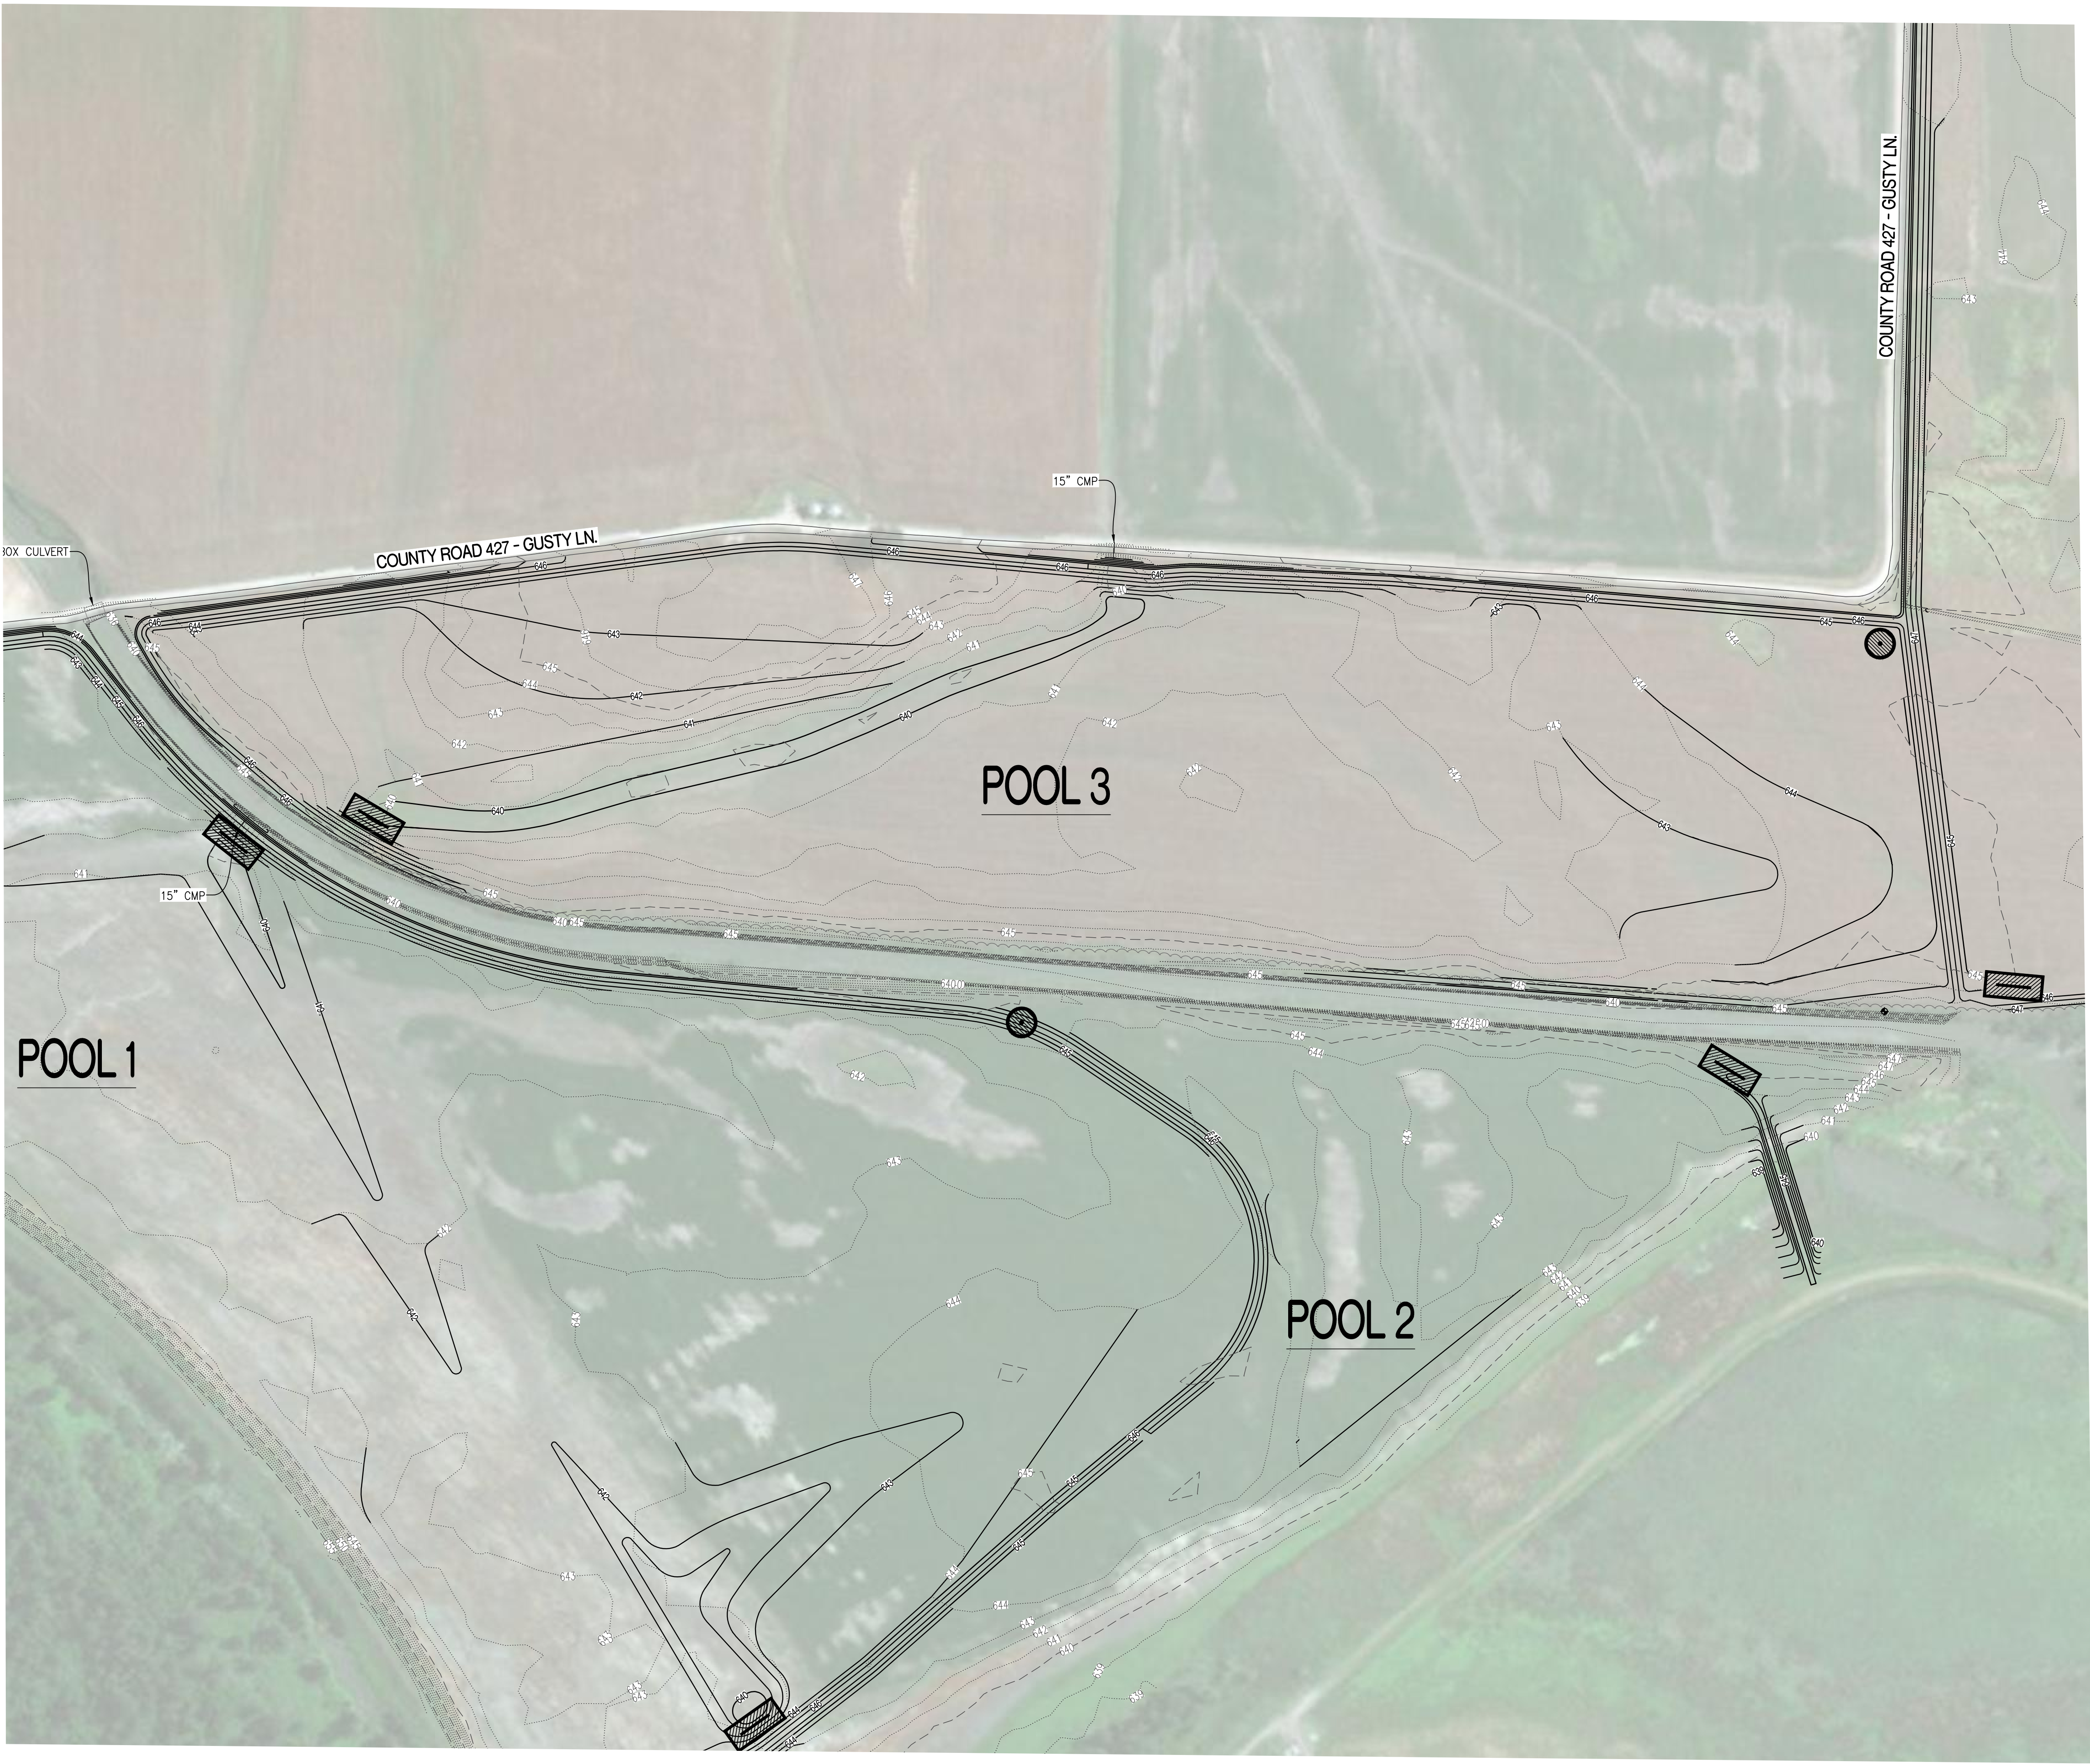


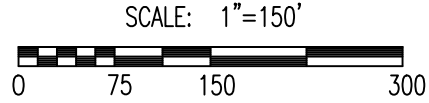
LEGAL DESCRIPTION:
A TRACT OF LAND LOCATED IN SECTIONS 12 & 13, TOWNSHIP 52 NORTH, RANGE 22 WEST, SALINE COUNTY, MISSOURI.

FLOOD PLAIN STATEMENT:
THIS TRACT IS LOCATED WITHIN THE 100-YEAR FLOODPLAIN AS PER THE SALINE COUNTY FIRM MAP #29195C0095C DATED JANUARY 16, 2013, & SALINE COUNTY FIRM MAP #29033C0445C DATED OCTOBER 2, 2012

- LEGEND OF SYMBOLS:**
- 809 EXISTING 1 FT CONTOUR
 - - - - - 810 - - - - - EXISTING 5 FT CONTOUR
 - 809 PROPOSED 1 FT CONTOUR
 - 810 PROPOSED 5 FT CONTOUR
 - PUMPING WELL
 - ▨ WATER CONTROL STRUCTURE

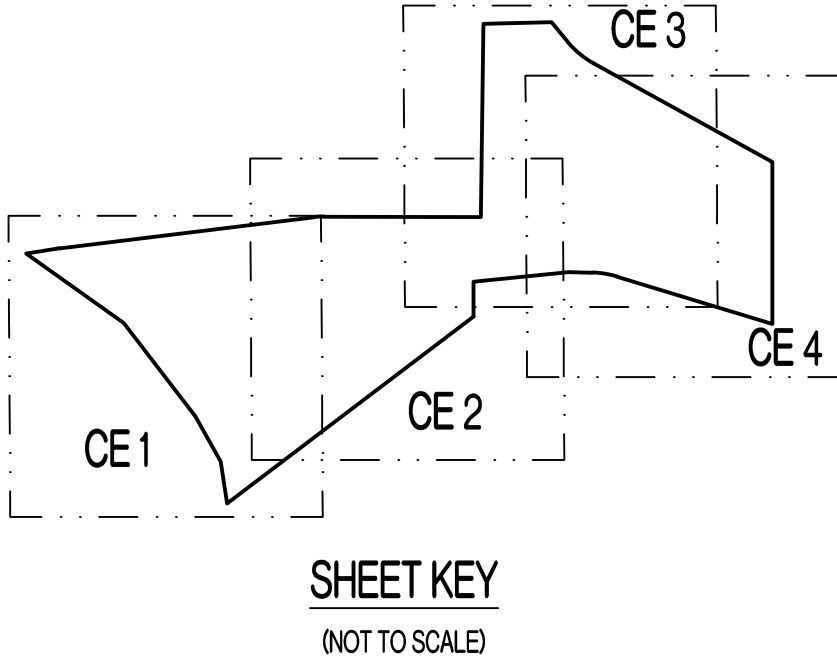

REVISIONS:	
NO.	DATE
ORIGINAL	01/26/2018
THIS SHEET HAS BEEN SIGNED, SEALED AND DATED ELECTRONICALLY	
TIMOTHY D. CROCKETT MO LICENSE - 200400075	
SITE/CIVIL ENGINEER:  CROCKETT ENGINEERING CONSULTANTS 1000 W. N. Hwy. 80g, 1 Columbia, MO 65203 (573) 450-0292 www.crockettengineering.com Crockett Engineering Consultants, LLC Missouri #2000318101	
OWNER:	NAME ADDRESS COLUMBIA, MO 65203
GRAFF HABITAT LOCATED IN SECTION 11, 12, 13, TOWNSHIP 52 NORTH, RANGE 22 WEST SALINE COUNTY, MISSOURI	
DRAWING INCLUDES:	
GRADING PLAN SHEET 2 OF 4	
DESIGNED:	TDC
DRAWN:	KRM
PROJECT NO.:	170429
SHEET:	CE 2



LEGAL DESCRIPTION:


A TRACT OF LAND LOCATED IN SECTIONS 12 & 13, TOWNSHIP 52 NORTH, RANGE 22 WEST, SALINE COUNTY, MISSOURI.

FLOOD PLAIN STATEMENT:

THIS TRACT IS LOCATED WITHIN THE 100-YEAR FLOODPLAIN AS PER THE SALINE COUNTY FIRM MAP #29195C0095C DATED JANUARY 16, 2013, & SALINE COUNTY FIRM MAP #29033C0445C DATED OCTOBER 2, 2012

LEGEND OF SYMBOLS:

- 800 EXISTING 1 FT CONTOUR
- 810 EXISTING 5 FT CONTOUR
- 800 PROPOSED 1 FT CONTOUR
- 810 PROPOSED 5 FT CONTOUR
- PUMPING WELL
- WATER CONTROL STRUCTURE

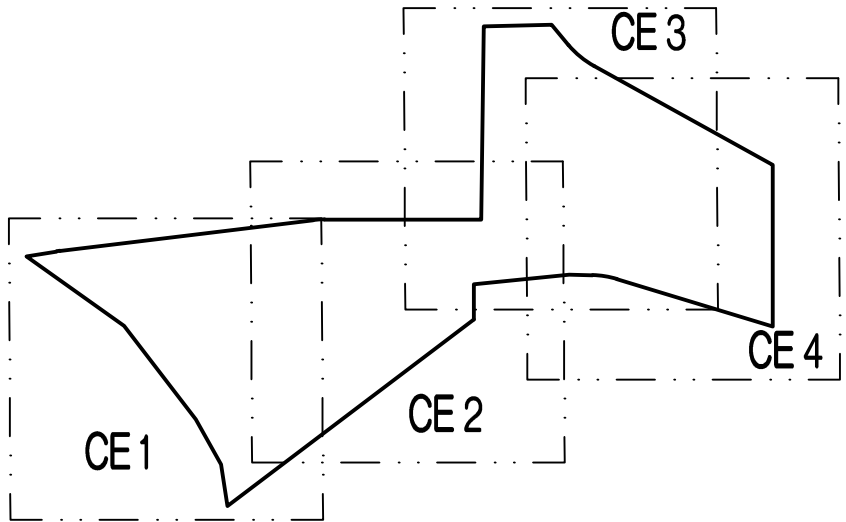

SHEET KEY
(NOT TO SCALE)

REVISIONS:

NO.	DATE
ORIGINAL	01/26/2018

THIS SHEET HAS BEEN SIGNED, SEALED AND DATED ELECTRONICALLY

TIMOTHY D. CROCKETT
MO LICENSE - 2004000775

CROCKETT
ENGINEERING CONSULTANTS
1000 W. Niles Blvd., Suite 1
Columbia, MO 65203
(573) 457-0292
www.crockettingeering.com
Crockett Engineering Consultants, LLC
Missouri #2000318101

NAME
ADDRESS
COLUMBIA, MO 65203

OWNER:

GRAFF HABITAT
LOCATED IN
SECTION 11, 12, 13, TOWNSHIP 52 NORTH, RANGE 22 WEST
SALINE COUNTY, MISSOURI

DRAWING INCLUDES:


GRADING PLAN
SHEET 3 OF 4

DESIGNED: TDC

DRAWN: KRM



PROJECT NO.: 170429

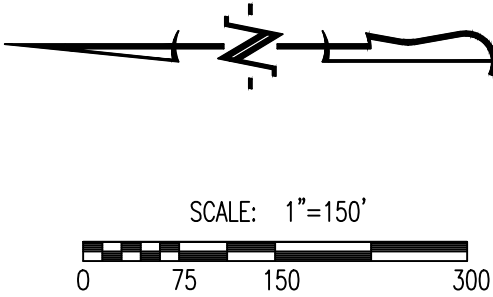
SHEET:
CE 3



LEGAL DESCRIPTION:
A TRACT OF LAND LOCATED IN SECTIONS 12 & 13, TOWNSHIP 52 NORTH, RANGE 22 WEST, SALINE COUNTY, MISSOURI.

FLOOD PLAIN STATEMENT:
THIS TRACT IS LOCATED WITHIN THE 100-YEAR FLOODPLAIN AS PER THE SALINE COUNTY FIRM MAP #29195C0095C DATED JANUARY 16, 2013, & SALINE COUNTY FIRM MAP #29033C0445C DATED OCTOBER 2, 2012

- LEGEND OF SYMBOLS:**
- 800 EXISTING 1 FT CONTOUR
 - - - 80 - - - EXISTING 5 FT CONTOUR
 - 800 ——— PROPOSED 1 FT CONTOUR
 - 80 ——— PROPOSED 5 FT CONTOUR
 -  PUMPING WELL
 -  WATER CONTROL STRUCTURE

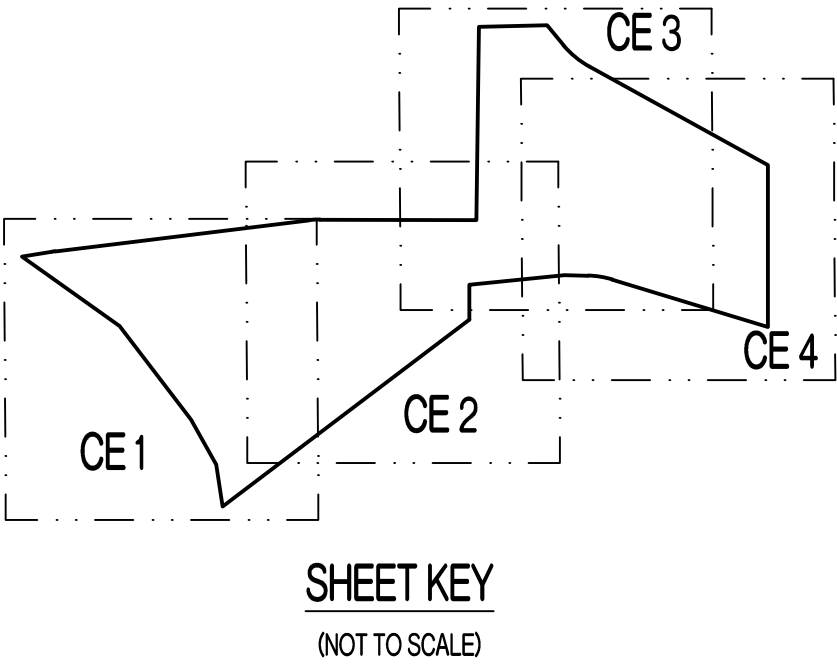

REVISIONS:

NO.	DATE
ORIGINAL	01/26/2018

THIS SHEET HAS BEEN SIGNED, SEALED AND DATED ELECTRONICALLY

TIMOTHY D. CROCKETT
MO LICENSE - 2004000775

SITE/CIVIL ENGINEER

CROCKETT
ENGINEERING CONSULTANTS
1000 W. Niles Blvd., Suite 1
Columbia, MO 65203
(573) 450-0292
www.crocketterengineering.com
Crockett Engineering Consultants, LLC
Missouri Professional Engineer #2000818101

OWNER:

NAME
ADDRESS
COLUMBIA, MO 65203

GRAFF HABITAT

LOCATED IN
SECTION 11, 12, 13, TOWNSHIP 52 NORTH, RANGE 22 WEST
SALINE COUNTY, MISSOURI

DRAWING INCLUDES:

GRADING PLAN
SHEET 4 OF 4

DESIGNED: TDC

DRAWN: KRM

PROJECT NO.: 170429

SHEET:
CE 4