



TOPOGRAPHIC SURVEY
GRAFF PROPERTY

SECTION 12 & 13, TOWNSHIP 52 NORTH, RANGE 22 WEST
SALINE COUNTY, MISSOURI
OCTOBER 6, 2017

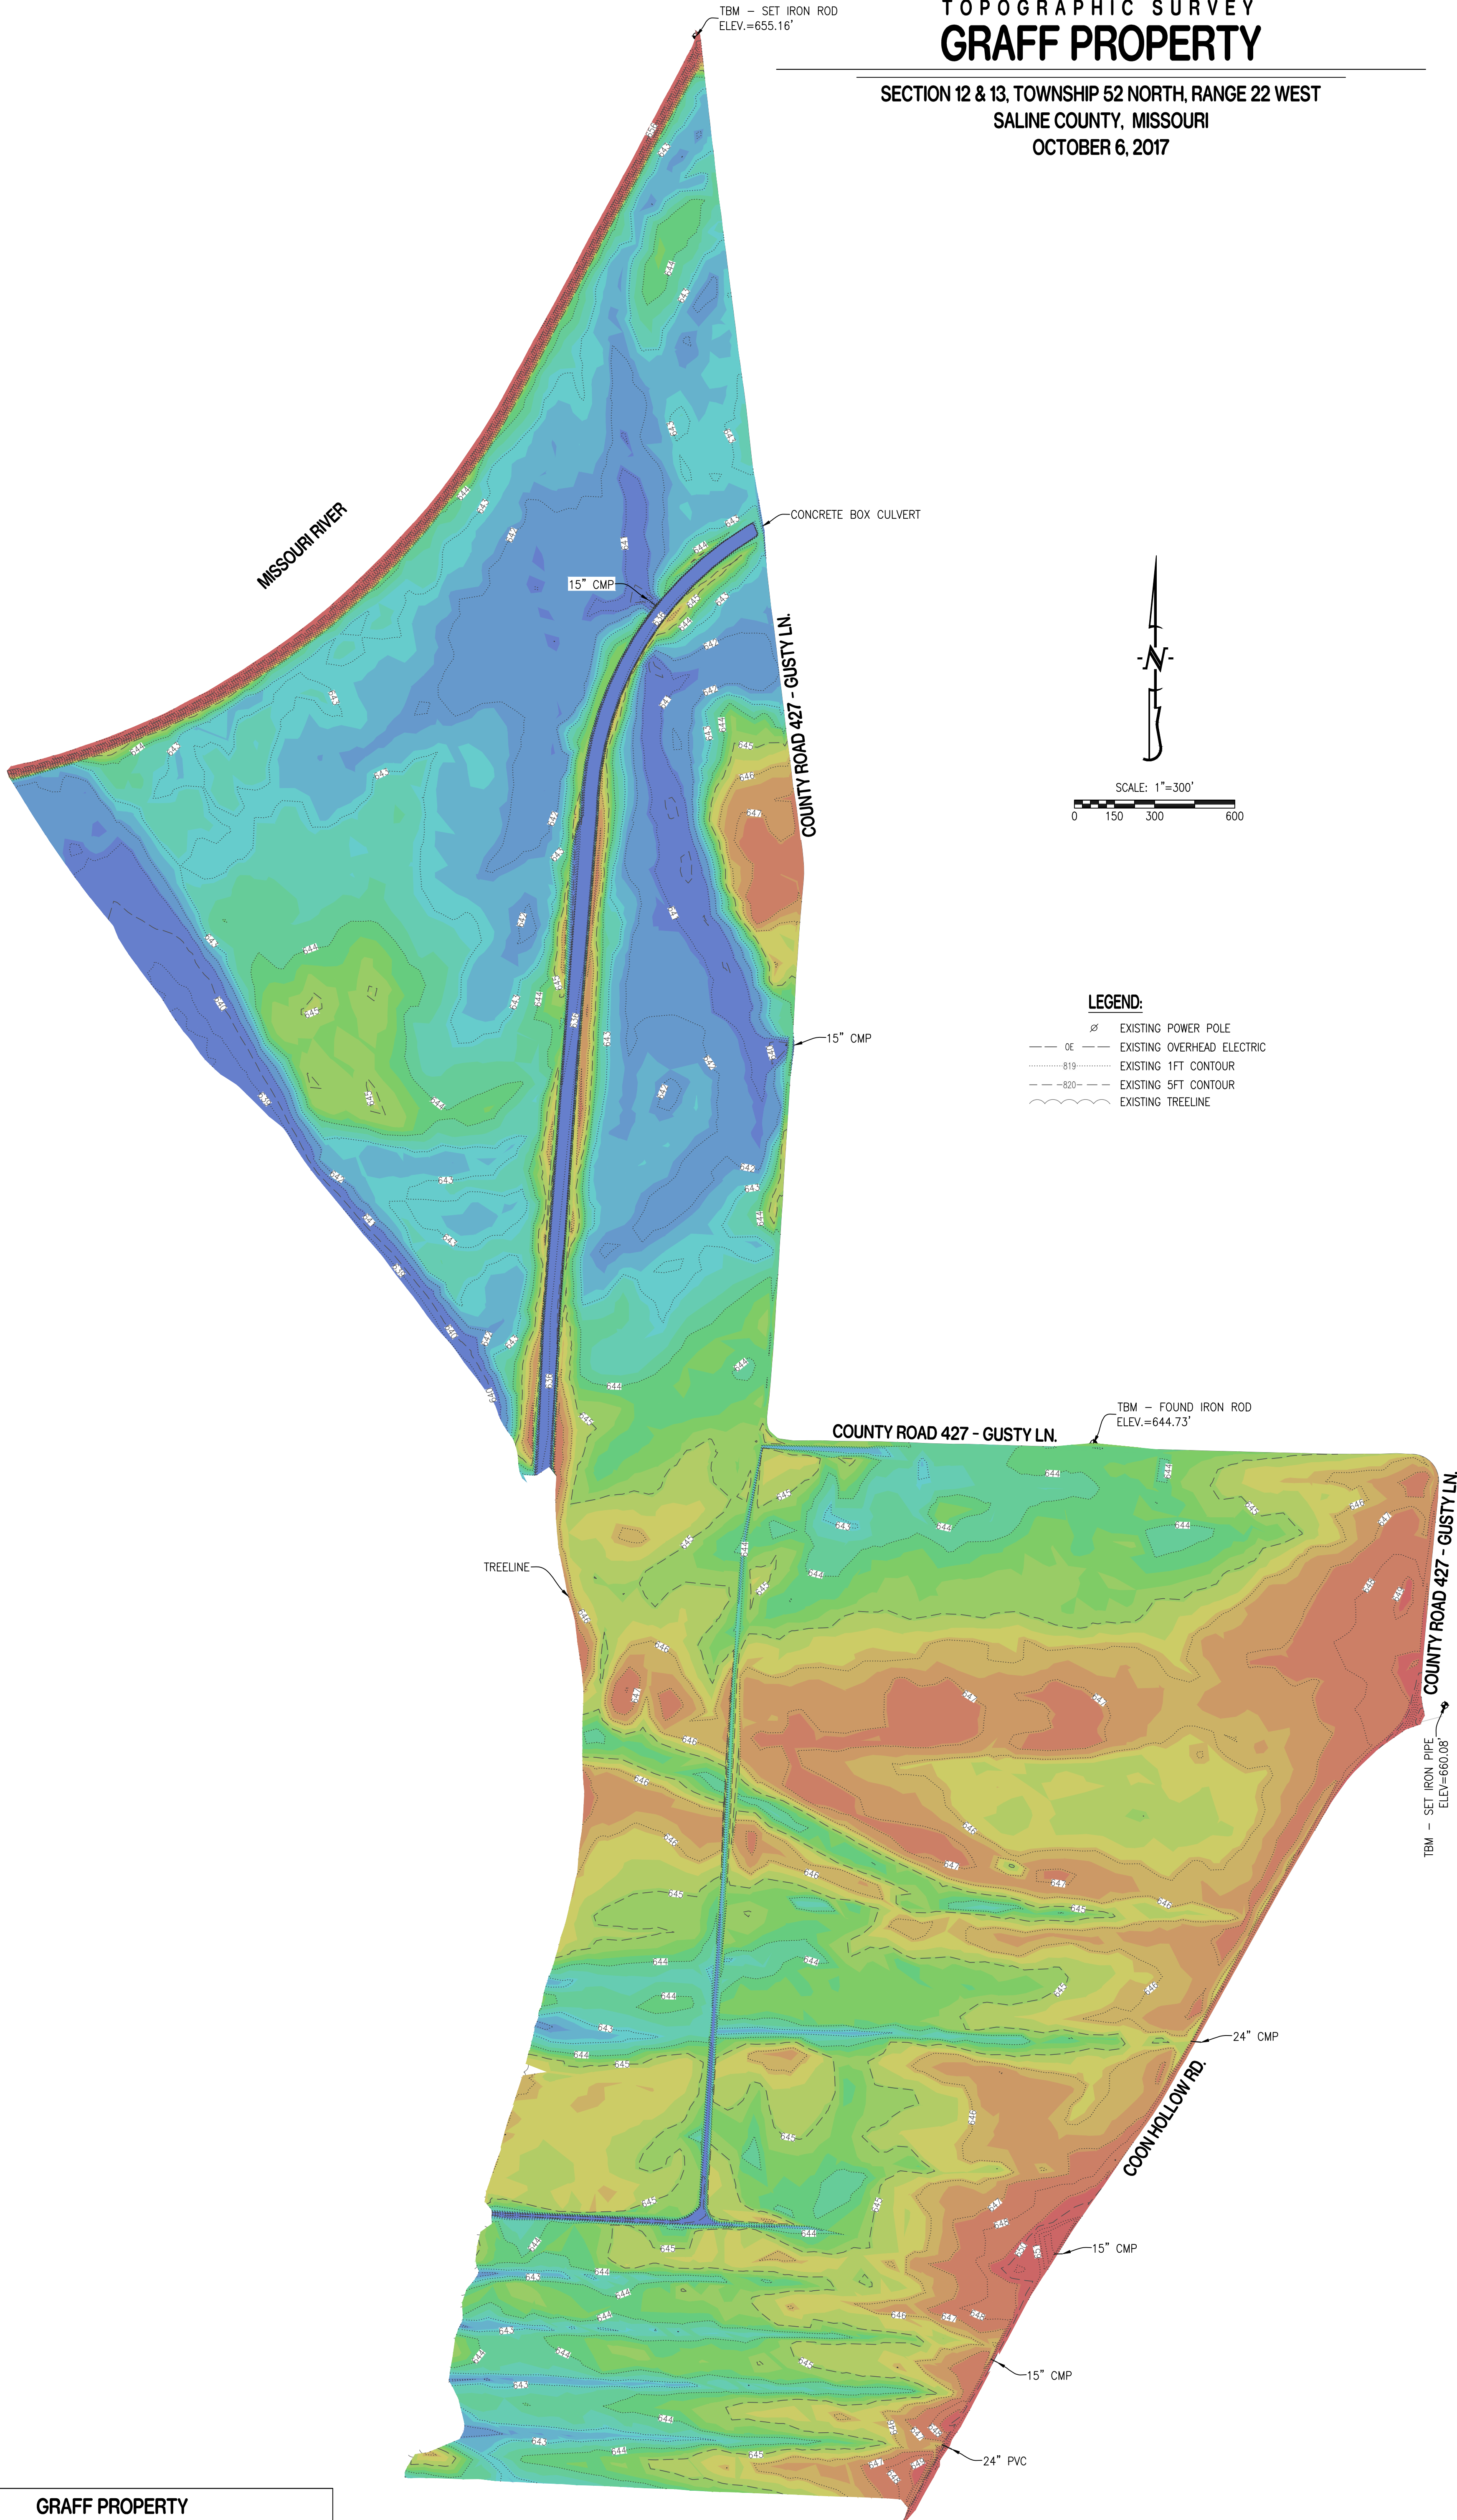

- LEGEND:**
- EXISTING POWER POLE
 - EXISTING OVERHEAD ELECTRIC
 - EXISTING 1FT CONTOUR
 - EXISTING 5FT CONTOUR
 - EXISTING TREELINE

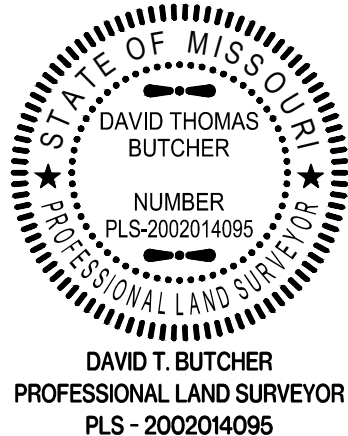

GRAFF PROPERTY		
TOPOGRAPHIC SURVEY SECTION 12 & 13, TOWNSHIP 52 NORTH, RANGE 22 WEST, SALINE COUNTY, MISSOURI		
CORPORATE NUMBER: 2000151304		
DATE: 10/06/2017	SCALE: 1" = 300'	CROCKETT ENGINEERING CONSULTANTS 1000 W. Nifong Blvd., Building 1 Columbia, Missouri 65203 (573) 447-0292 www.crockettengineering.com
PROJECT: 170429	DRAWN BY: KWF	