


BOUNDARY SURVEY

TWO TRACTS OF LAND LYING IN THE COMMON GROUND AREA OF
 OLD FARM SUBDIVISION, SECOND AMENDMENT, IN SECTION 5, TOWNSHIP 55 NORTH,
 RANGE 7 WEST, RALLS COUNTY, MISSOURI.

(AS MADE FOR TED JACOBS)

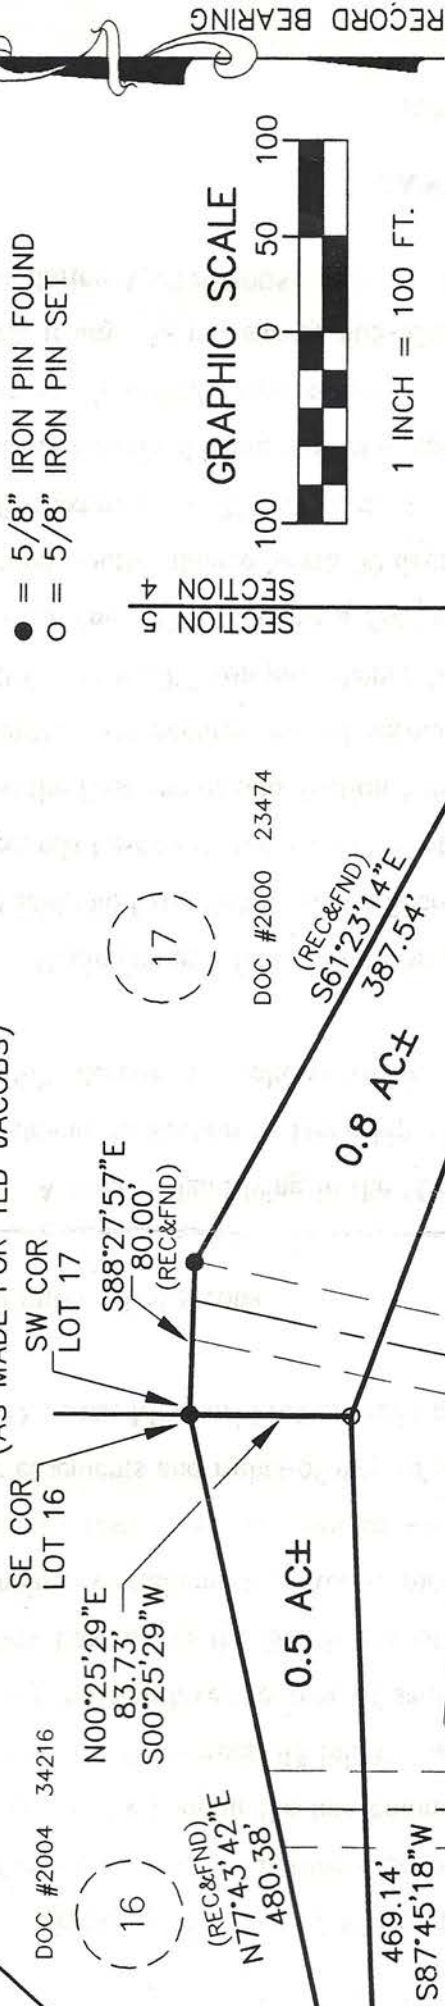

FILED FOR RECORD
 at 10:04 o'clock A.M.
 MAY 06 2005
 Gina Jameson
 Circuit Clerk & Ex-Officio Recorder
 New London, MO
 Book 10 Page 33



THIS PLAT AS A RESULT OF A SURVEY MADE UNDER MY
 DIRECT SUPERVISION ON APRIL 11, 2005 REPRESENTS A
 TRUE AND ACCURATE RECORD OF SAID SURVEY AND WAS
 EXECUTED IN ACCORDANCE WITH THE CURRENT MINIMUM
 STANDARDS FOR SUBURBAN PROPERTY BOUNDARY
 SURVEYS OF THE MISSOURI DEPARTMENT OF NATURAL
 RESOURCES.

JOHN D. JANES, P.L.S. #2354 - MISSOURI


DRAWN BY: Jason	DATE: 4-29-05
CHECKED BY: John	FIELD: Ryan
JOB NO.: 05-026	FIELDBOOK# --

BOUNDARY SURVEY

TWO TRACTS OF LAND LYING IN THE COMMON GROUND AREA OF
 OLD FARM SUBDIVISION, SECOND AMENDMENT, IN SECTION 5, TOWNSHIP 55 NORTH,
 RANGE 7 WEST, RALLS COUNTY, MISSOURI.


(AS MADE FOR TED JACOBS)

● = 5/8" IRON PIN F
 ○ = 5/8" IRON PIN S

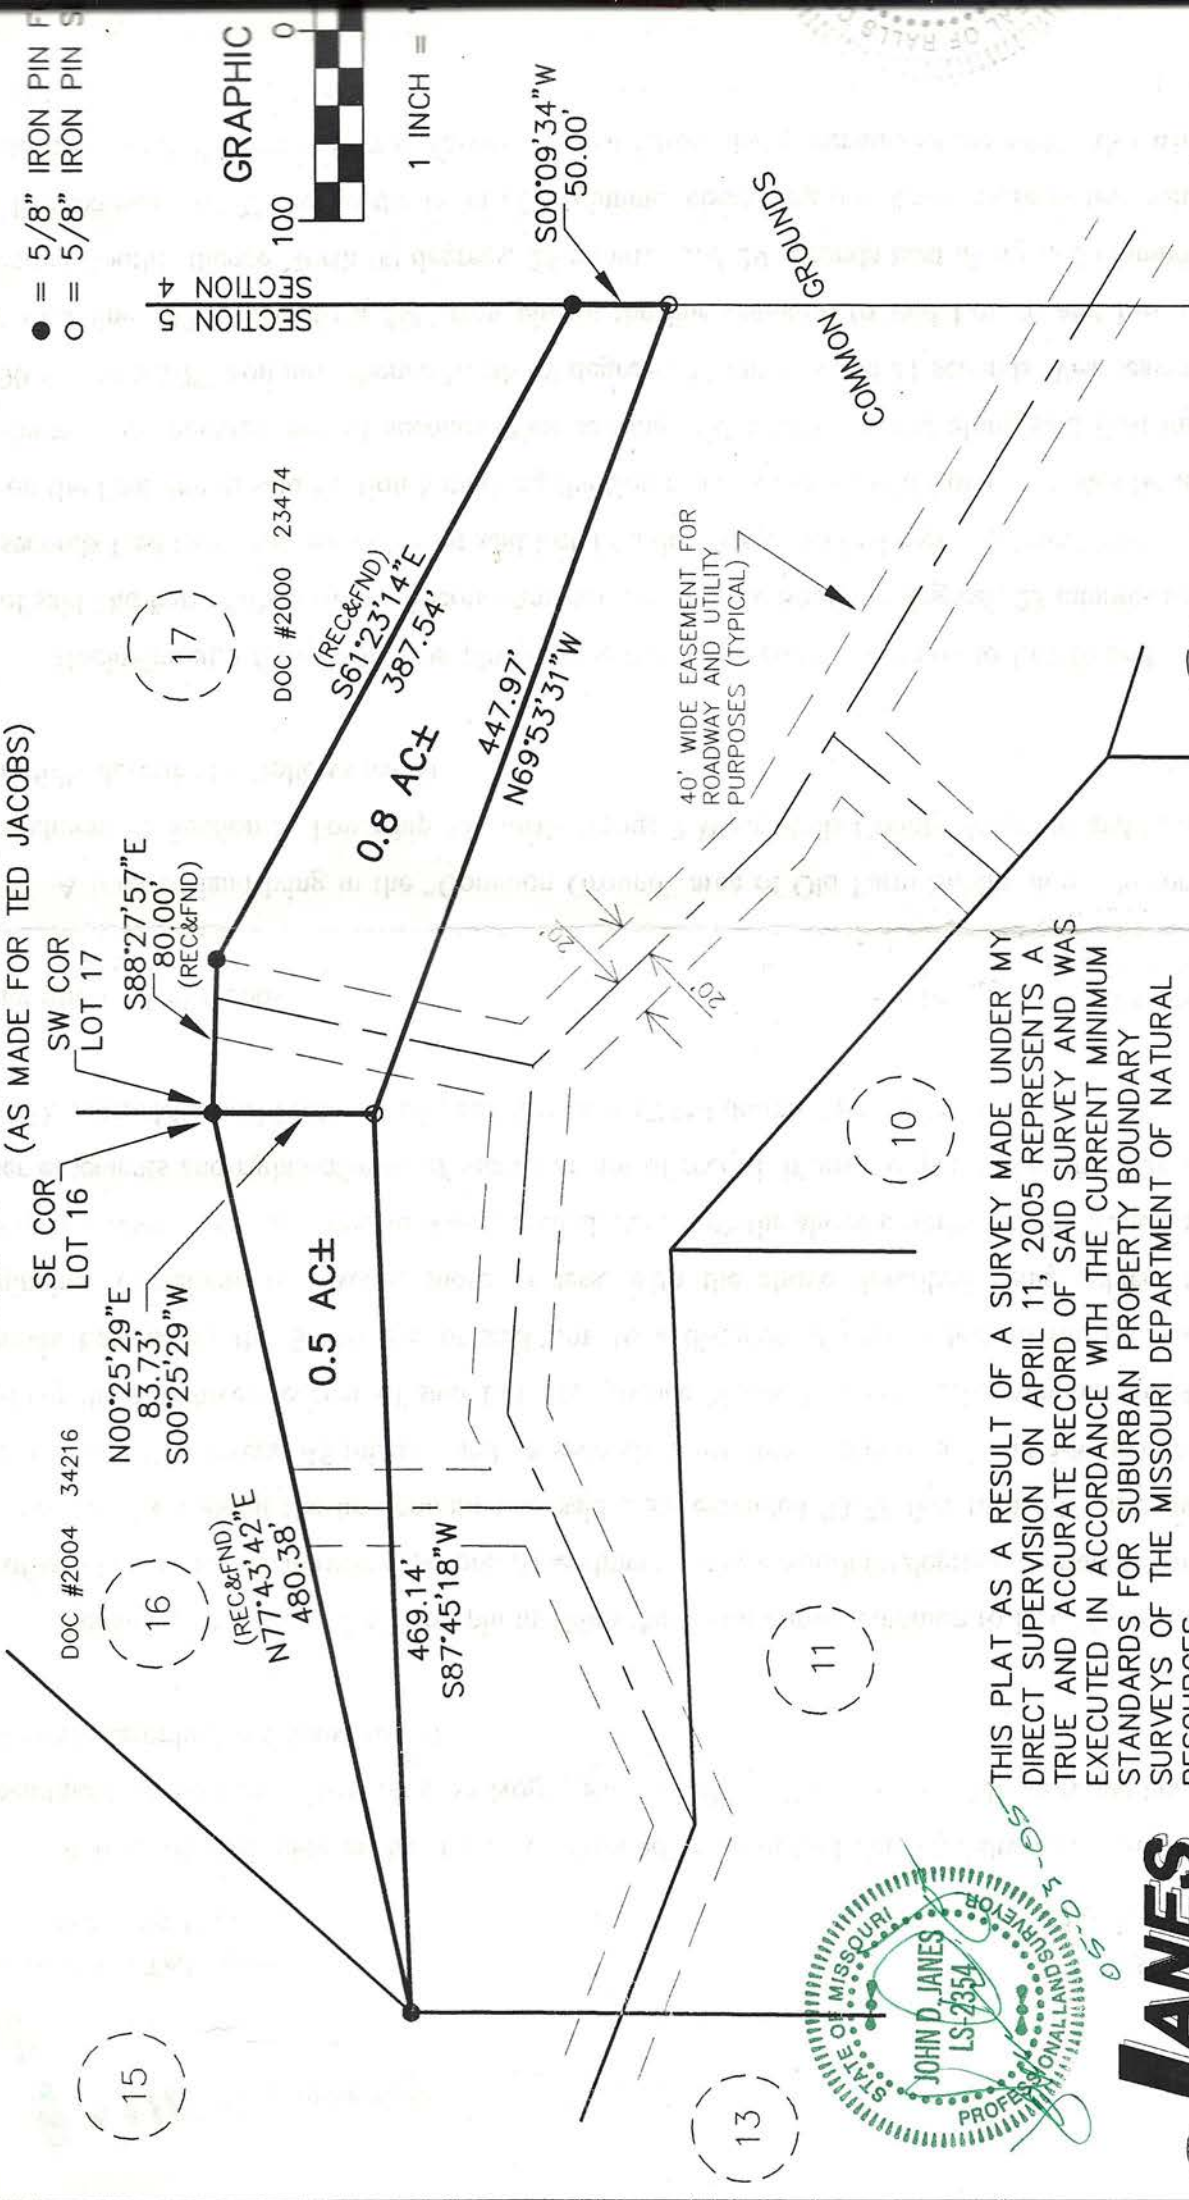

THIS PLAT AS A RESULT OF A SURVEY MADE UNDER MY
 DIRECT SUPERVISION ON APRIL 11, 2005 REPRESENTS A
 TRUE AND ACCURATE RECORD OF SAID SURVEY AND WAS
 EXECUTED IN ACCORDANCE WITH THE CURRENT MINIMUM
 STANDARDS FOR SUBURBAN PROPERTY BOUNDARY
 SURVEYS OF THE MISSOURI DEPARTMENT OF NATURAL
 RESOURCES.

JOHN D. JANES, P.L.S. #2354 - MISSOURI

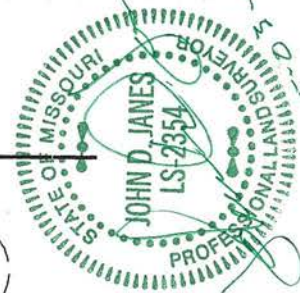

JANES
 SURVEYING, INC.
 222 S. MAIN - P.O. BOX 146
 PALMIRA, MO. 63461
 PHONE 572-702-7020 / FAX 572-702-5012

DRAWN BY:
 CHECKED BY:
 JOB NO.: 05

HIDDEN

U.S.A. PROPERTY

Dennis Watson Property (573) 985-8321
N00°23'28"E 1650.47

