


GRAPHIC SCALE

1 inch = 125 feet

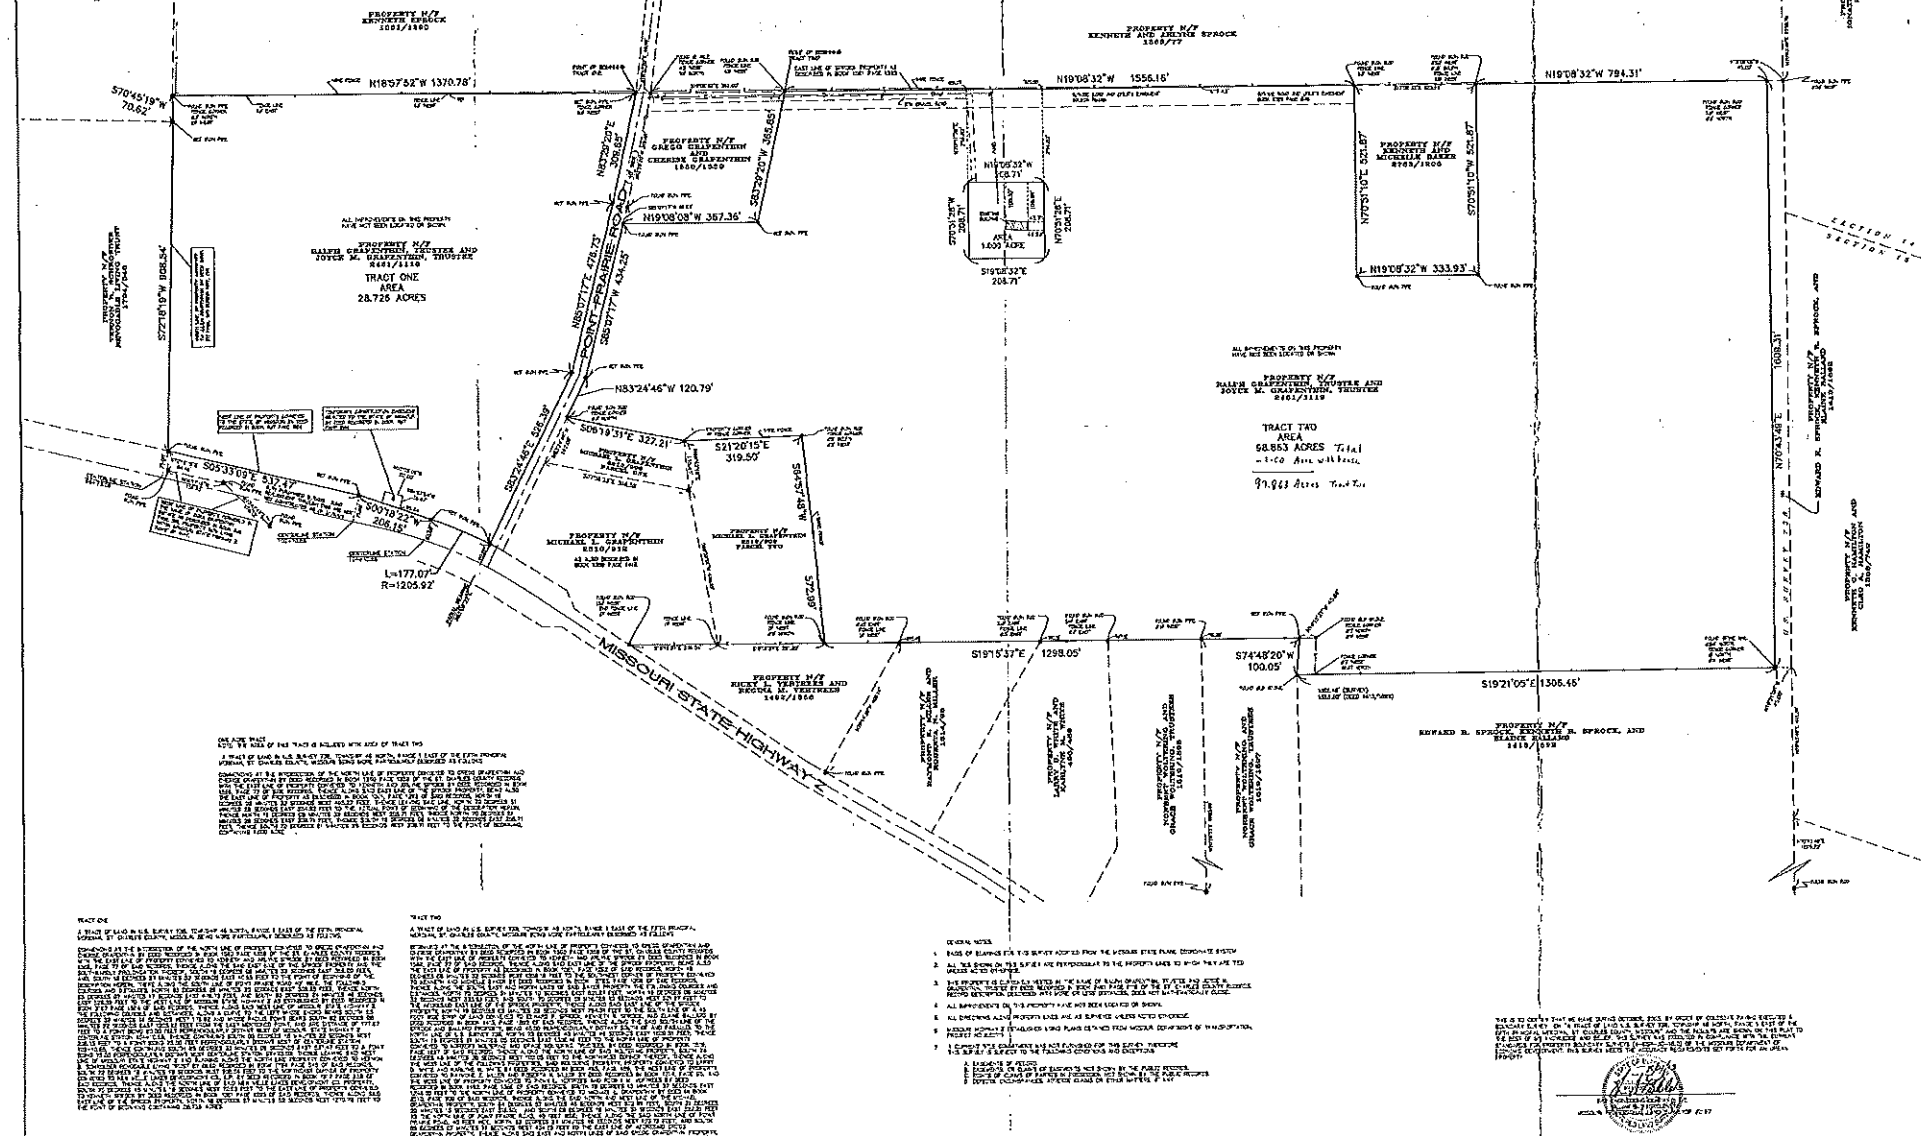

PREPARED FOR: GOLDSTAR PAVING
2861 WEST PEARCE BLVD.
WENTZVILLE, MISSOURI 63385
636-332-5200 FAX 636-332-5092

BAT

**ENGINEERING
PLANNING
ARCHITECTURE
INTERIOR DESIGN**

1000 North Cleveland Avenue
St. Francis, MO 63103-1401
TEL 314-789-1000
FAX 314-789-1743

9-23-93

JOE J. BATTISTO
PARTNER / CHAIRMAN
1 OF 3
BATTISTO & ASSOCIATES
P.O. BOX 1401
ST. FRANCIS, MO 63103-1401

TOTAL AREA OF TRACTS ONE AND TWO BEING 127.589 ACRES
126.589