


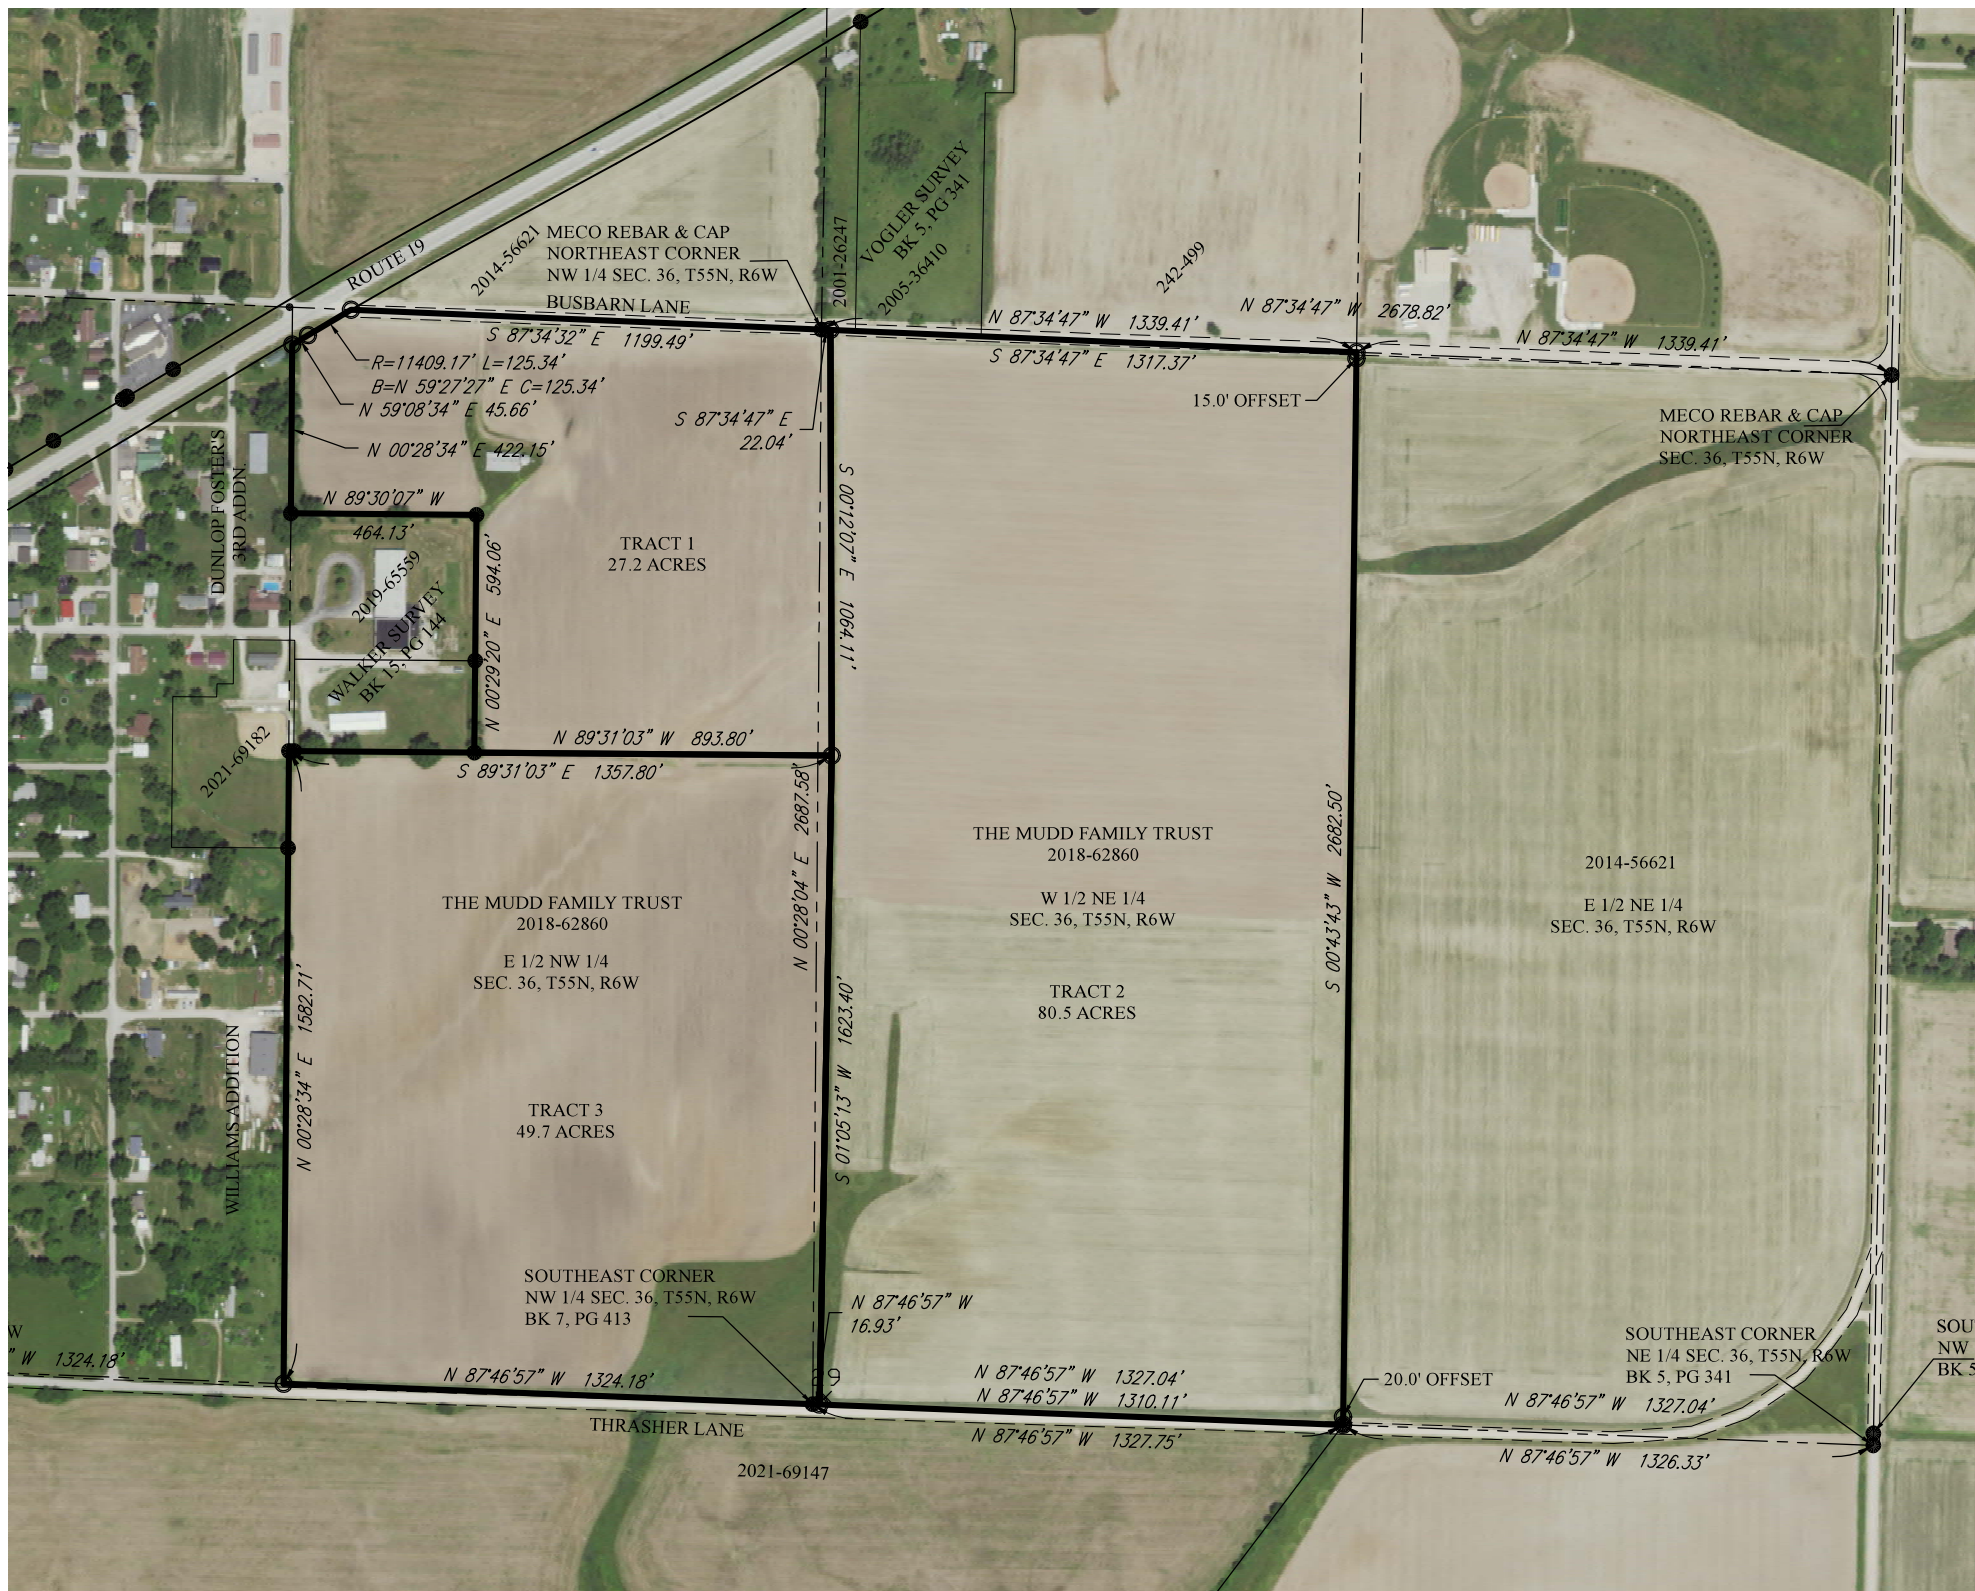

2014-56621 MECO REBAR & CAP
NORTHWEST CORNER
NW 1/4 SEC. 36, T55N, R6W
BUSBARN LANE

VOGLER SURVEY
BK 5, PG 341
2005-36410

DUNLOP FOSTER'S
3RD ADDN

WALKER SURVEY
BK 15, PG 144
2019-65559

2021-69182

WILLIAMS ADDITION

TRACT 1
27.2 ACRES

THE MUDD FAMILY TRUST
2018-62860
E 1/2 NW 1/4
SEC. 36, T55N, R6W

TRACT 3
49.7 ACRES

SOUTHEAST CORNER
NW 1/4 SEC. 36, T55N, R6W
BK 7, PG 413

THE MUDD FAMILY TRUST
2018-62860
W 1/2 NE 1/4
SEC. 36, T55N, R6W

TRACT 2
80.5 ACRES

2014-56621
E 1/2 NE 1/4
SEC. 36, T55N, R6W

MECO REBAR & CAP
NORTHWEST CORNER
SEC. 36, T55N, R6W

SOUTHEAST CORNER
NE 1/4 SEC. 36, T55N, R6W
BK 5, PG 341

SOUTHWEST
CORNER
BK 5

THRASHER LANE

2021-69147

S 00°43'43" W 2682.50'

S 00°12'07" E 1061.11'

N 00°28'04" E 2687.58'

S 01°05'13" W 1623.40'

N 87°46'57" W 16.93'

N 87°46'57" W 1327.04'
N 87°46'57" W 1310.11'

N 87°46'57" W 1327.75'

N 87°34'47" W 1339.41'

S 87°34'47" E 1317.37'

242.499

N 87°34'47" W 2678.82'

N 87°34'47" W 1339.41'

15.0' OFFSET

20.0' OFFSET

N 87°46'57" W 1327.04'

N 87°46'57" W 1326.33'

N 00°28'34" E 1582.71'

ROUTE 19

S 87°34'32" E 1199.49'
R=11409.17' L=125.34'
B=N 59°27'27" E C=125.34'
N 59°08'34" E 45.66'

N 89°30'07" W

464.13'

N 00°29'20" E 594.06'

N 89°31'03" W 893.80'

S 89°31'03" E 1357.80'