


ZIP CODE: 63038

By TED ZEILMAN at 8:01 am, Aug 18, 2022

THIS PLAT AS A RESULT OF A SURVEY MADE UNDER MY DIRECT SUPERVISION ON APRIL 22, 2022 REPRESENTS A TRUE AND ACCURATE RECORD OF SAID SURVEY AND WAS EXECUTED IN ACCORDANCE WITH THE CURRENT STANDARDS FOR RURAL PROPERTY BOUNDARY SURVEYS OF THE MISSOURI DEPARTMENT

JASON D. JANES, P.L.S. #2004017826 - MISSOURI

ASON D. JANES, SURVEYOR MO# PLS-2004017826 JSI PROJECT NO. 2022-007389 FIELD BOOK NO: 96 IFI D:RYAN RAWNIRRIAN IECKED TYLE CENSE RENEWAL: 12-31-2

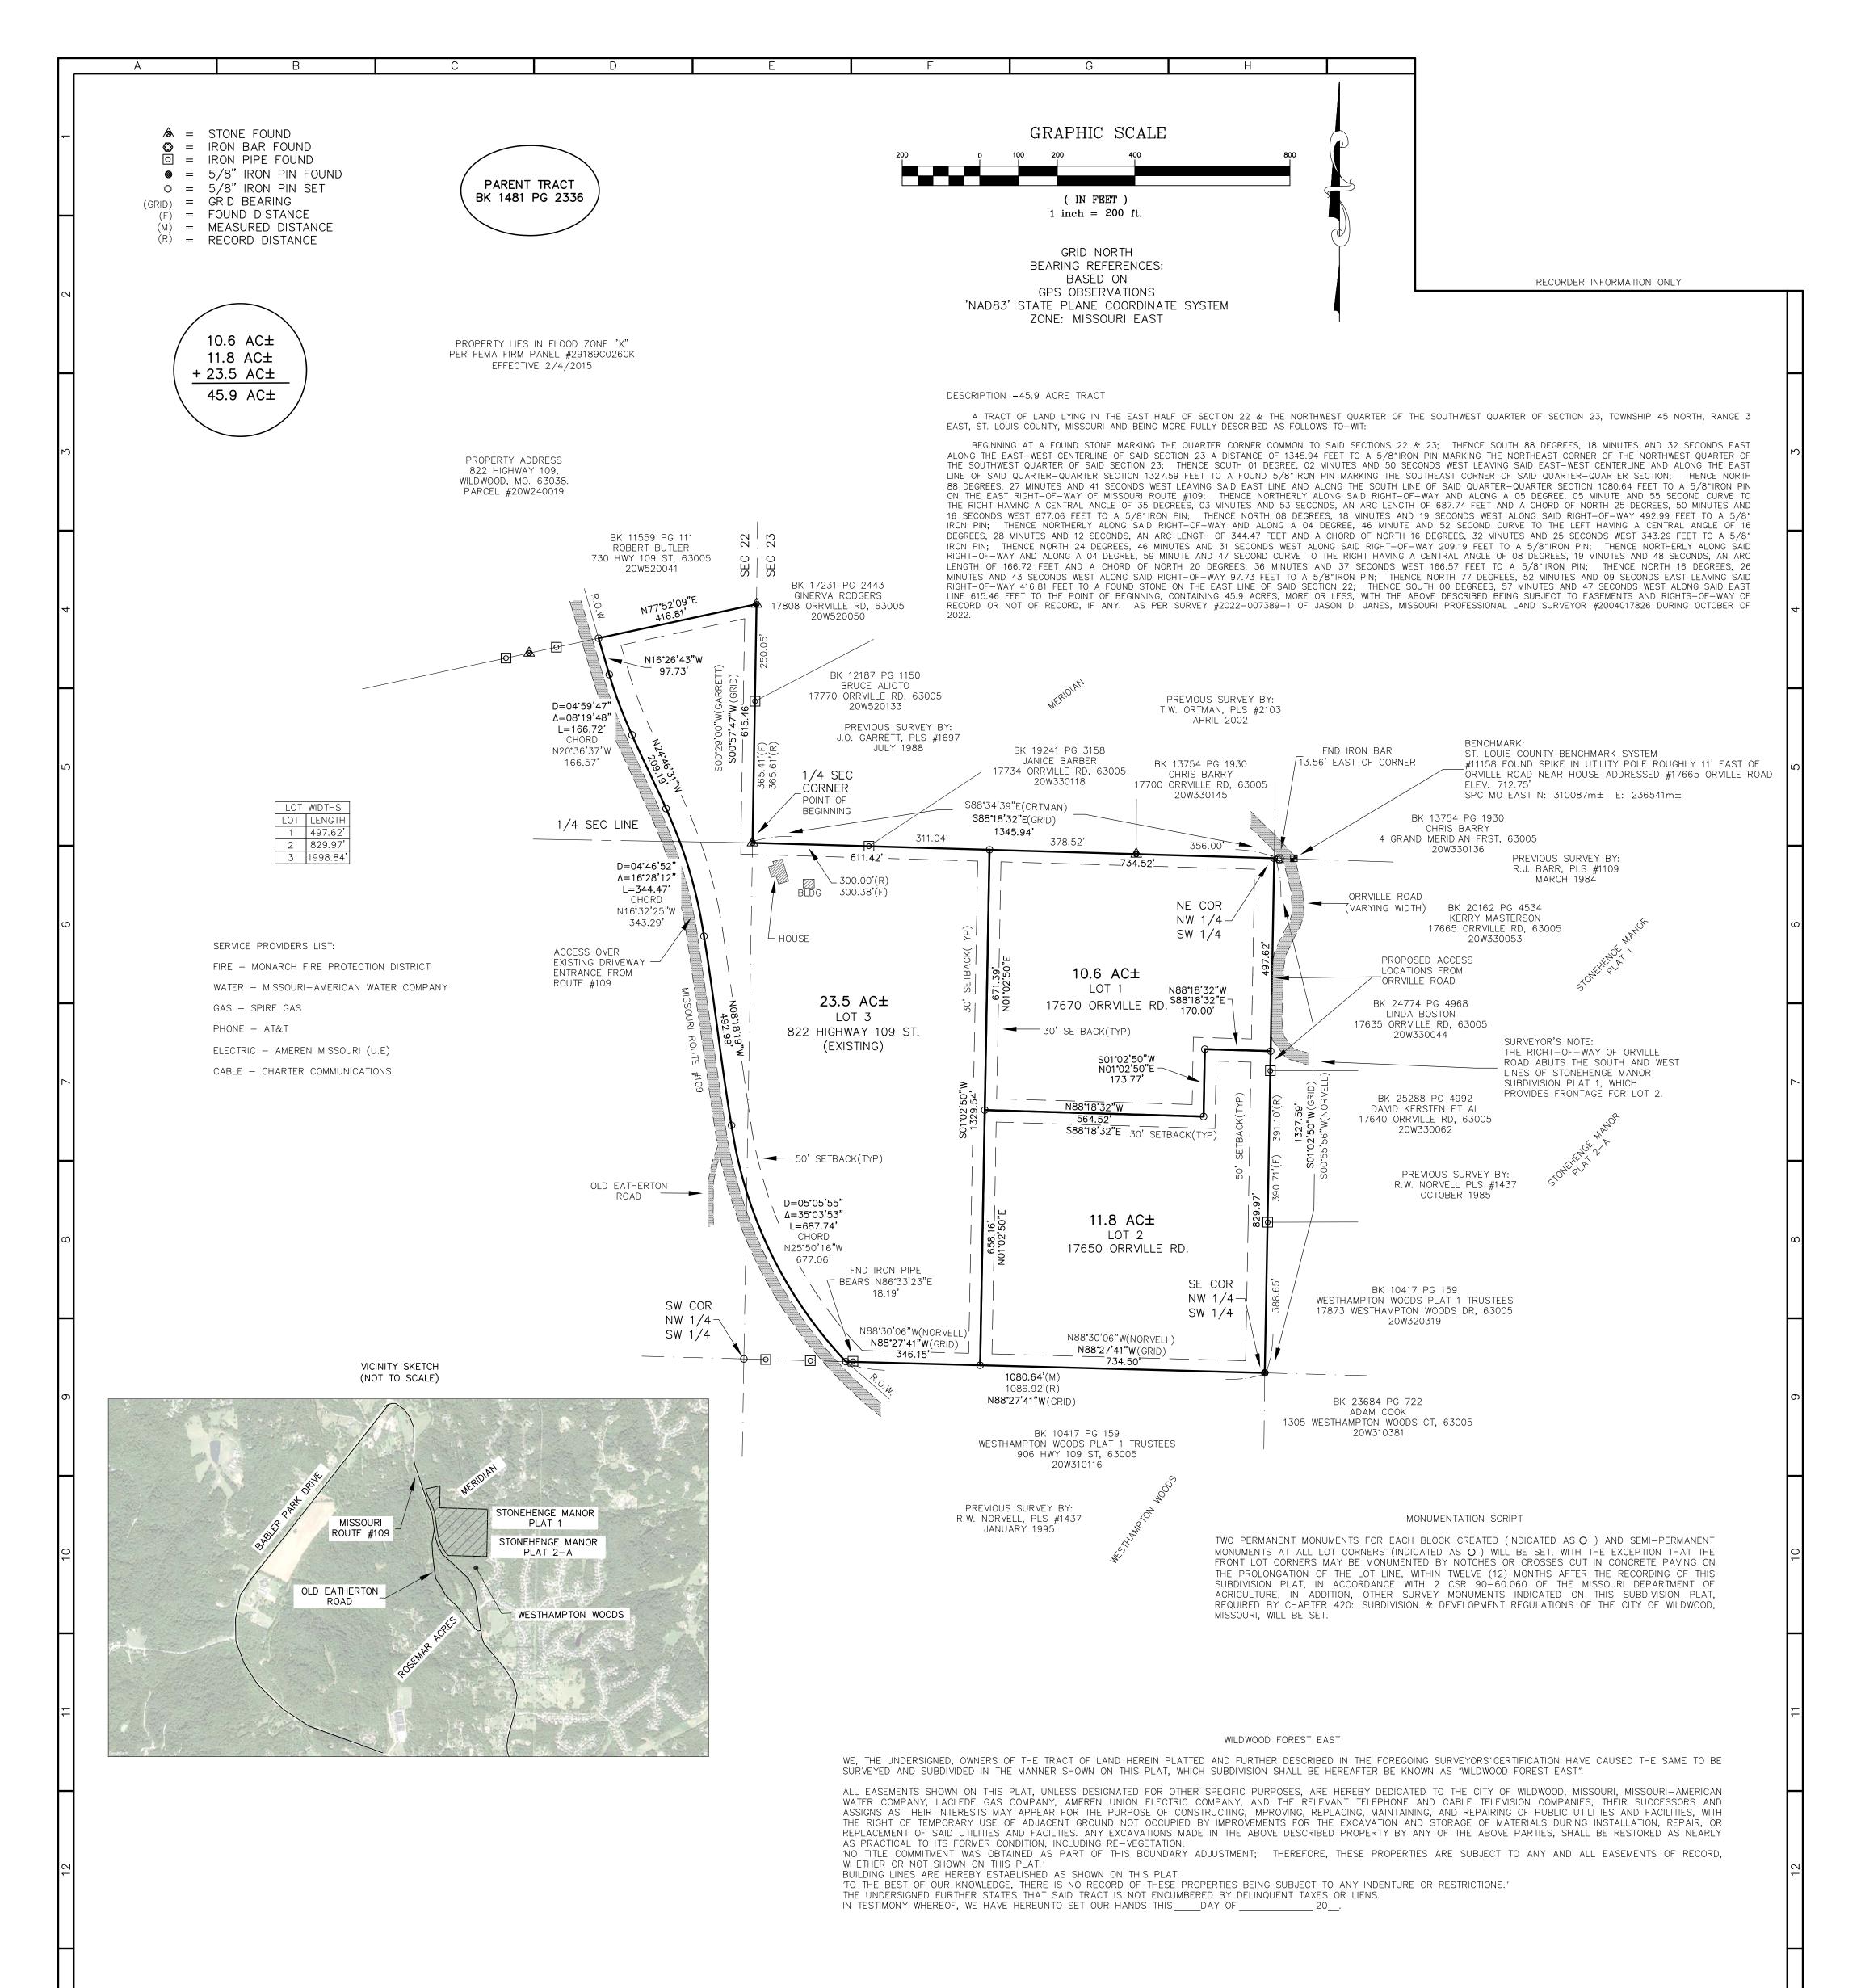

14 13	TO ME KNOWN TO BE THE EXECUTED THE FOREGOING INS EXECUTED THE SAME AS THEI IN TESTIMONY WHEREOF, I	ARED PATRICIA M. SCHOENBECH PERSON(S) DESCRIBED IN AN TRUMENT, AND ACKNOWLEDGED FREE ACT AND DEED. HAVE HEREUNTO SET MY HAI THE COUNTY AND STATE AFG	ID WHO THAT ID AND RESAID, ID AND ID AND ID AND IN TESTIMON AFFIXED THE	,) DAY OF PERSONALLY APPEARED RUTH M WN TO BE THE PERSON(S) HE FOREGOING INSTRUMENT, A E SAME AS THEIR FREE ACT A Y WHEREOF, I HAVE HEREUN OFFICIAL SEAL IN THE COUNT OFFICIAL SEAL IN THE COUNT OFFICIAL SEAL IN THE COUNT OFFICIAL SEAL IN THE COUNT	DESCRIBED IN AND WHO ND ACKNOWLEDGED THAT AND DEED. NTO SET MY HAND AND TY AND STATE AFORESAID,	BEFORE ME TO ME KN EXECUTED EXECUTED IN TESTIMO AFFIXED TH	,) SS SS SS SS SS SS SS SS SS S	RSON(S) DESCRIBED IN AND WHO JMENT, AND ACKNOWLEDGED THAT EE ACT AND DEED. HEREUNTO SET MY HAND AND E COUNTY AND STATE AFORESAID,			17 13
15	"WILDWOOD FOREST EAST" HA		NTY OF								ر
16		VILDWOOD, ST. LOUIS COUNTY, N UBDIVISION PLAT WAS APPRO , UNDER ACTION OF WILDWOOD, MISSOURI C O	VED BY L TAKEN						DIRECT SUPER TRUE AND AC EXECUTED IN FOR URBAN P DEPARTMENT C	S A RESULT OF A SURV VISION ON SEPTEMBER 19, CCURATE RECORD OF SAIL ACCORDANCE WITH THE ROPERTY BOUNDARY SURVE OF AGRICULTURE. 10- ES, P.L.S. #2004017826 - 1	2022 REPRESENTS A D SURVEY AND WAS CURRENT STANDARDS EYS OF THE MISSOURI
	A B JANES SURVEY JANESSURVEYINGING. B JANES SURVEYINGING. B B JANES SURVEYINGING. B JANES SURVEYINGING.	BOX 146 63461 FAX 573.769.5512 NG.COM CYING, INC. CERTIFICATE Y #000342	TOWNSHIP 45 IN THE C ST. LOUIS	E LYING IN SECTION NORTH, RANGE 3 ITY OF WILDWOOD, COUNTY, MISSOUR BAN RESIDENCE DISTRICT)	EAST, I.			D FORES		J JASON D. JANES NUMBER PLS-2004017826 VALLAN LICENSE RENEWAL: 12-31-22	K JASON D. JANES, SURVEYOR MO# PLS-2004017826 JSI PROJECT NO. 2022-007389-1 FIELD BOOK NO: 96 FIELD:RYAN DRAWN:BRIAN CHECKED:TYLER REVISED:10/25/22 REVISED:10/26/22