


**SECTION 21
TOWNSHIP 49 NORTH
RANGE 3 WEST
LINCOLN COUNTY, MO.**

2005029220
Book 2 Page 131

State of Missouri, County of Lincoln
Recorded in Book 2, Page(s) 131
8/20/2005 1:20PM Fee \$24.00
DUTIE D. CHENOWETH, RECORDER OF DEEDS



David D. Chenoweth
Deputy

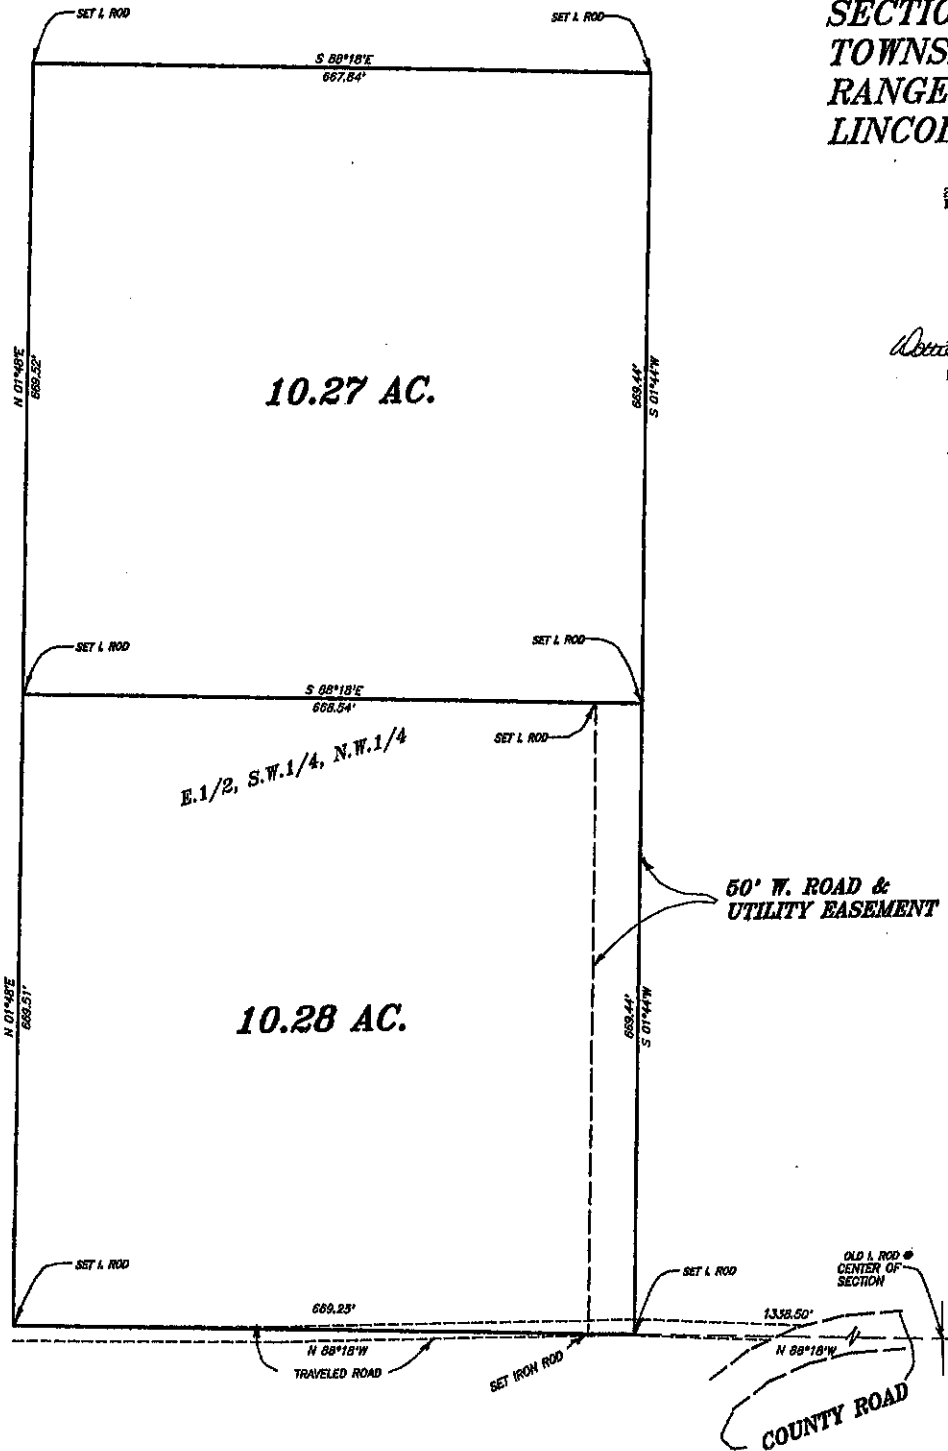

**NORTH
GRID**

LGN-05



THIS IS TO CERTIFY THAT AT THE REQUEST OF
RAYMOND SAUER, WE HAVE MADE A
SURVEY AS SHOWN ABOVE AND THAT IT REPRESENTS A
TRUE AND ACCURATE RECORD OF SAID SURVEY AND
WAS EXECUTED IN ACCORDANCE WITH THE CURRENT
MINIMUM STANDARDS FOR PROPERTY BOUNDARY SURVEYS
OF THE MISSOURI STATE LAND SURVEY.
ROBERT L. LEWIS
PROFESSIONAL LAND SURVEYOR NO. 1004
WARREN COUNTY SURVEYOR

CLASS OF SURVEY--RURAL
PARENT DEED--BOOK 1341 PAGE 319

Lewis-Bade Inc.
Professional Land Surveyors
and Professional Engineers

PHONE (836) 456-2615 101 EAST WALTON WARRENTON, MO. 63383

SURVEYED BY	DATE	REVISIONS
STU, JEREMY	MARCH 2005	
DRAWN BY:	CHECKED BY:	SCALE
VICKI	LARRY	1"=100'

FILE 02220-2