


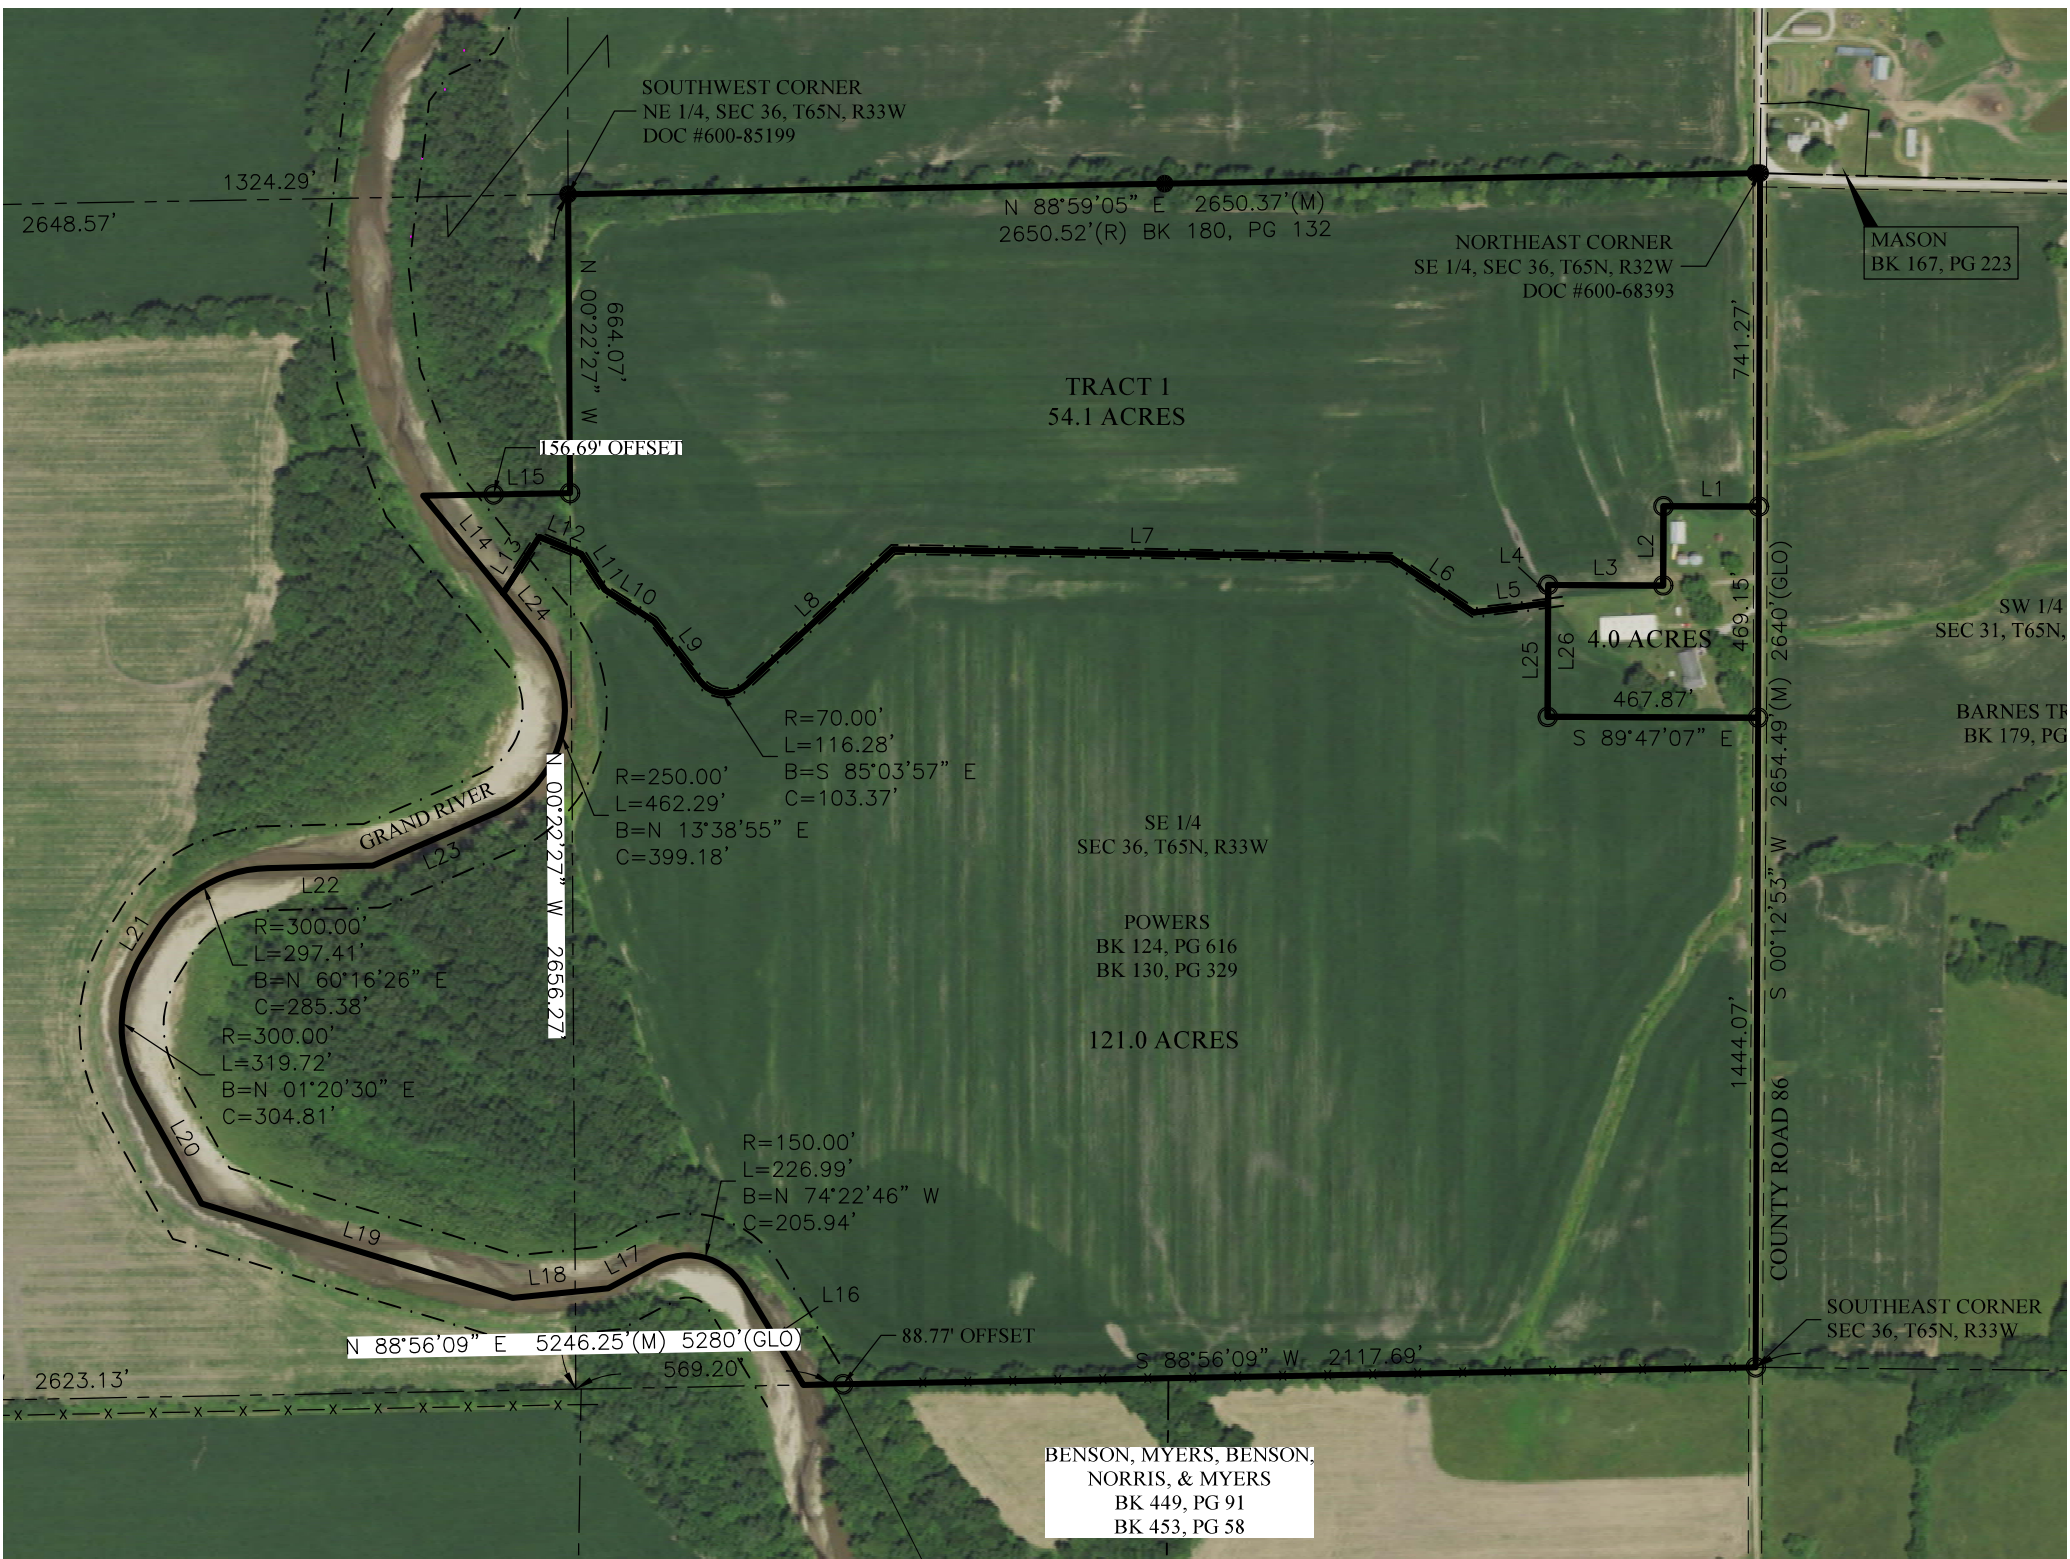

SOUTHWEST CORNER
NE 1/4, SEC 36, T65N, R33W
DOC #600-85199

1324.29'

2648.57'

N 88°59'05" E 2650.37'(M)
2650.52'(R) BK 180, PG 132

NORTHEAST CORNER
SE 1/4, SEC 36, T65N, R32W
DOC #600-68393

MASON
BK 167, PG 223

TRACT I
54.1 ACRES

156.69' OFFSET

741.27'

4.0 ACRES

SW 1/4
SEC 31, T65N,

BARNES TR
BK 179, PG

R=70.00'
L=116.28'
B=S 85°03'57" E
C=103.37'

R=250.00'
L=462.29'
B=N 13°38'55" E
C=399.18'

SE 1/4
SEC 36, T65N, R33W

POWERS
BK 124, PG 616
BK 130, PG 329

121.0 ACRES

GRAND RIVER

L22
R=300.00'
L=297.41'
B=N 60°16'26" E
C=285.38'

L20
R=300.00'
L=319.72'
B=N 01°20'30" E
C=304.81'

L17
R=150.00'
L=226.99'
B=N 74°22'46" W
C=205.94'

N 88°56'09" E 5246.25'(M) 5280'(GLO)

88.77' OFFSET

S 88°56'09" W 2117.69'

BENSON, MYERS, BENSON,
NORRIS, & MYERS
BK 449, PG 91
BK 453, PG 58

SOUTHEAST CORNER
SEC 36, T65N, R33W

COUNTY ROAD 86

2623.13'

569.20'